

# Aerodrome Ground Movement Chart - ICAO

SUKHOTHAI / Sukhothai


DIMENSIONS IN METRES



MAG VAR 0° 48' W (2011)  
ANNUAL CHANGE 0° 1' W  
AERODROME ELEVATION 179 FT (54.5 M)


## LEGEND

|                             |                                 |  |
|-----------------------------|---------------------------------|--|
| AERODROME REFERENCE POINT   | 17° 14' 16" N<br>099° 49' 06" E |  |
| BUILDING OR LARGE STRUCTURE |                                 |  |
| AIRCRAFT STAND              | 2                               |  |
| POND AND RESERVIOR          |                                 |  |

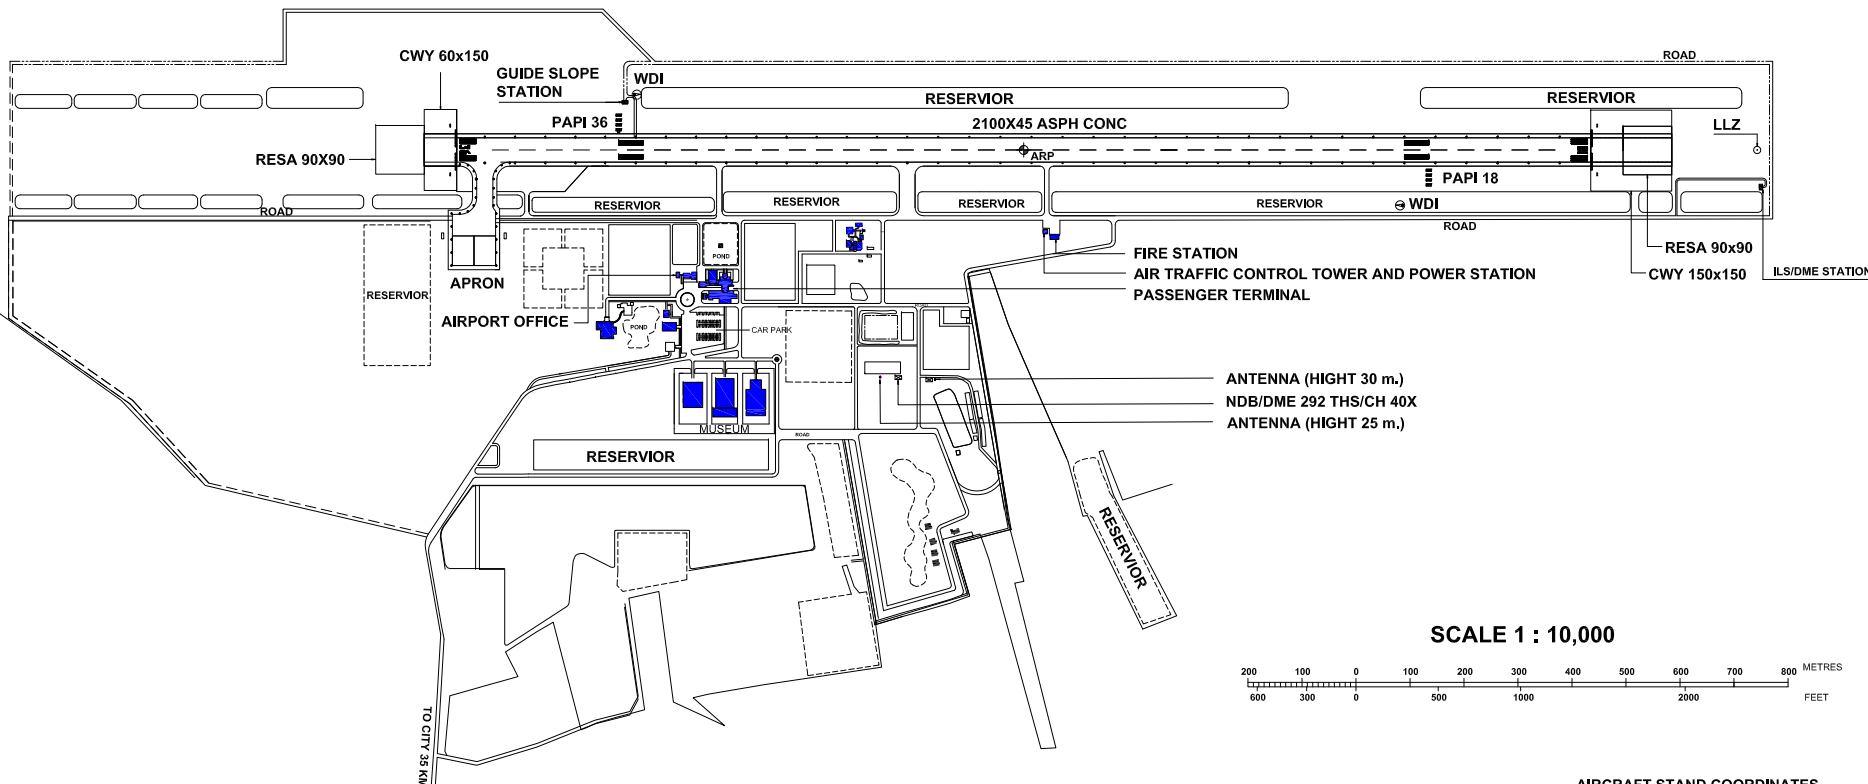

ANTENNA (HIGHT 30 m.)  
NDB/DME 292 THS/CH 40X  
ANTENNA (HIGHT 25 m.)

SCALE 1 : 10,000

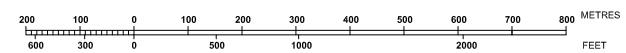

### REMARKS

- SITE OF ARP : CENTER LINE OF RUNWAY 1,050 M FROM THRESHOLD RUNWAY 18
- RUNWAY : SURFACE AND STRENGTH : ASPHALT : PCN 40/F/C/X/T

### AIRCRAFT STAND COORDINATES

| NR | LAT         | LONG         |
|----|-------------|--------------|
| 1  | 17° 13' 41" | 099° 49' 14" |
| 2  | 17° 13' 43" | 099° 49' 14" |