
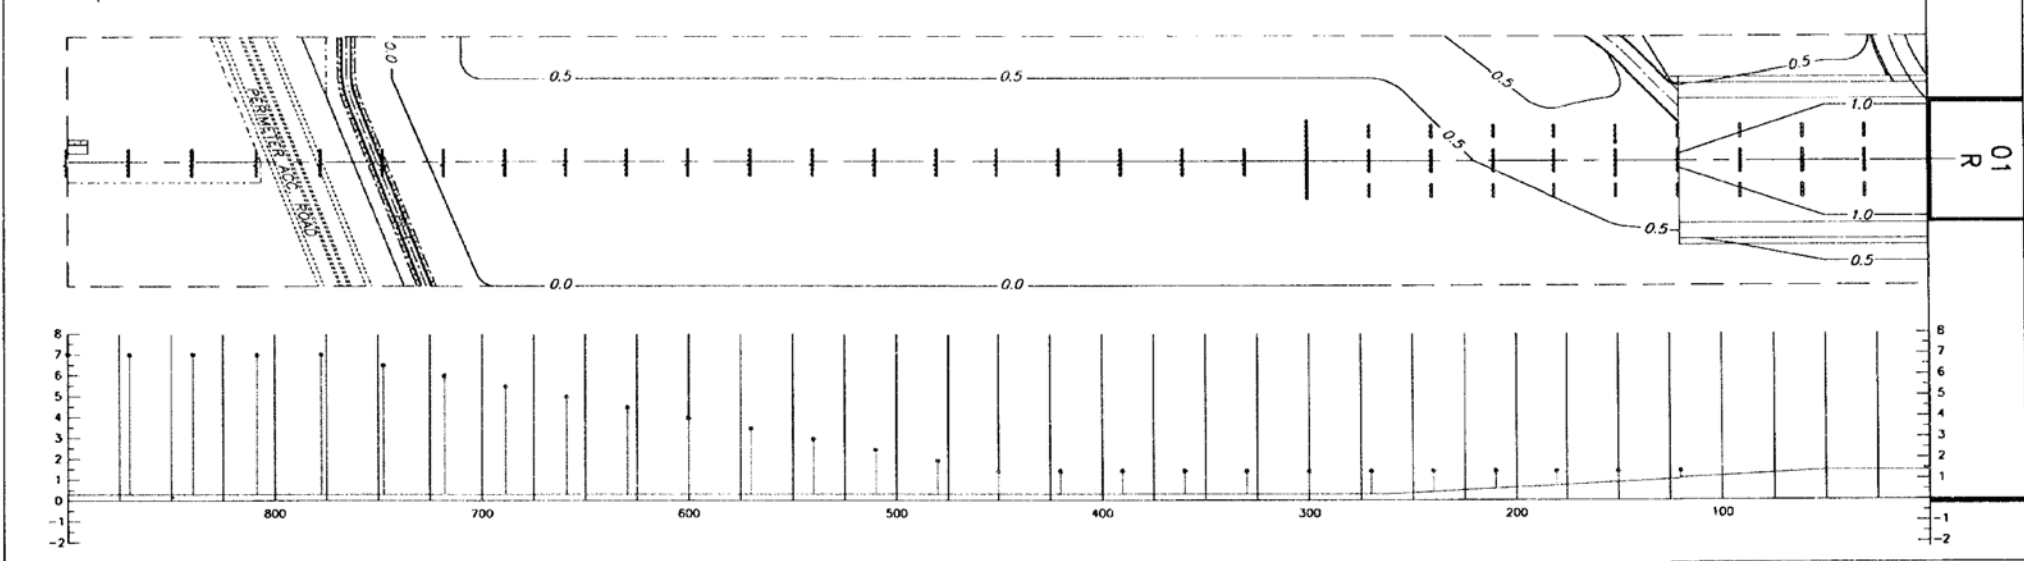


PRECISION APPROACH TERRAIN CHART - ICAO

DIMENSIONS AND ELEVATIONS IN METRES

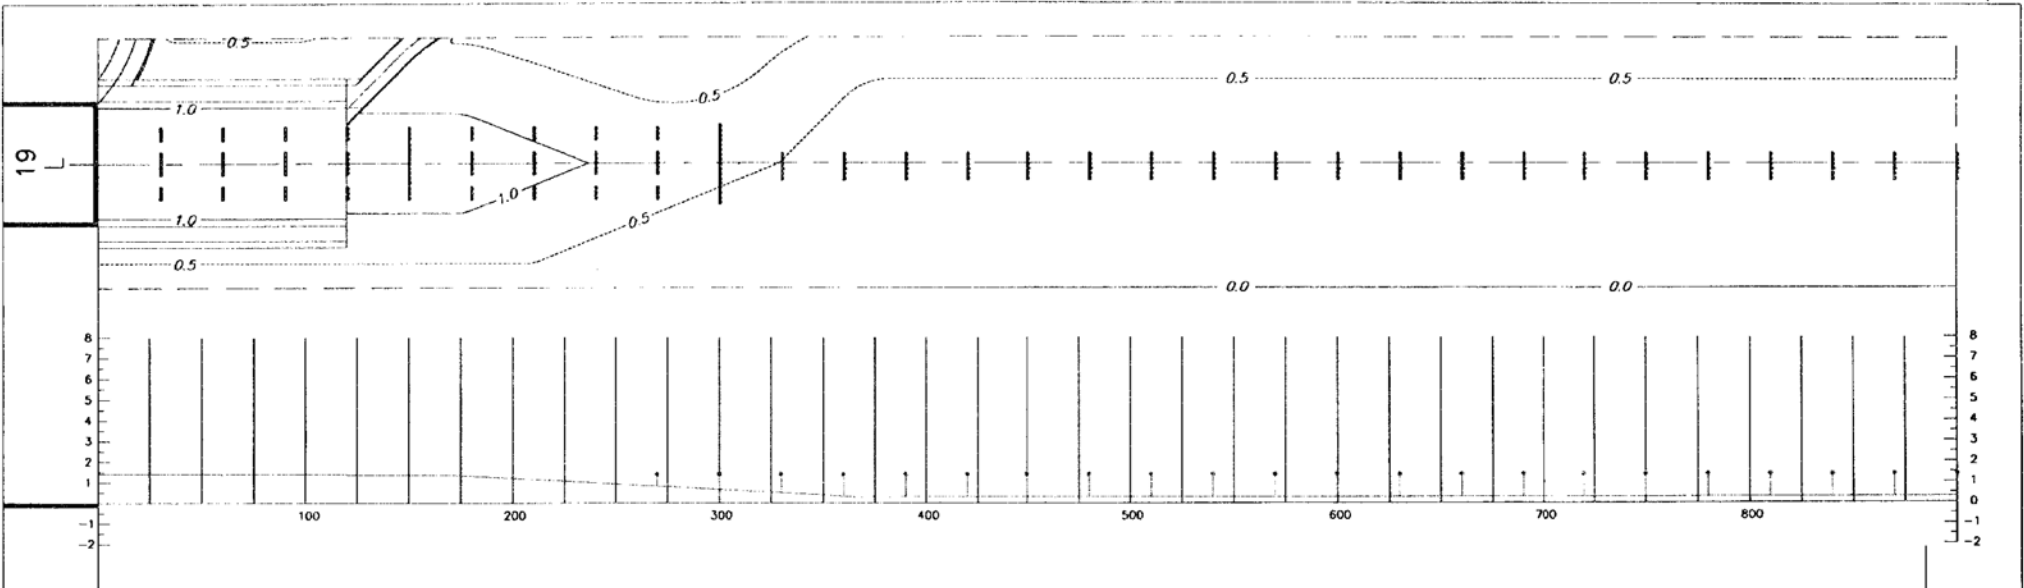

LEGEND

BUILDING OR LARGE STRUCTURE		CENTER-LINE PROFILE	
ROAD		DEVIATION AT LEAST ±3m FROM CENTER-LINE PROFILE	
CONTOUR		APPROACH LIGHTS	

HORIZONTAL SCALE 1:2500
VERTICAL SCALE 1:250
CONTOURS AND HEIGHTS ARE RELATED TO ELEVATION OF RWY THR

AMENDMENT RECORD		
NO.	DATE	ENTERED BY