


Aerodrome Ground Movement Chart - ICAO

Sukhothai / Sukhothai Airport

DIMENSIONS IN METRES

MAG VAR 0° 56' W (2009)
ANNUAL CHANGE 0° 3' W
AERODROME ELEVATION 179 FT (54.5 M)

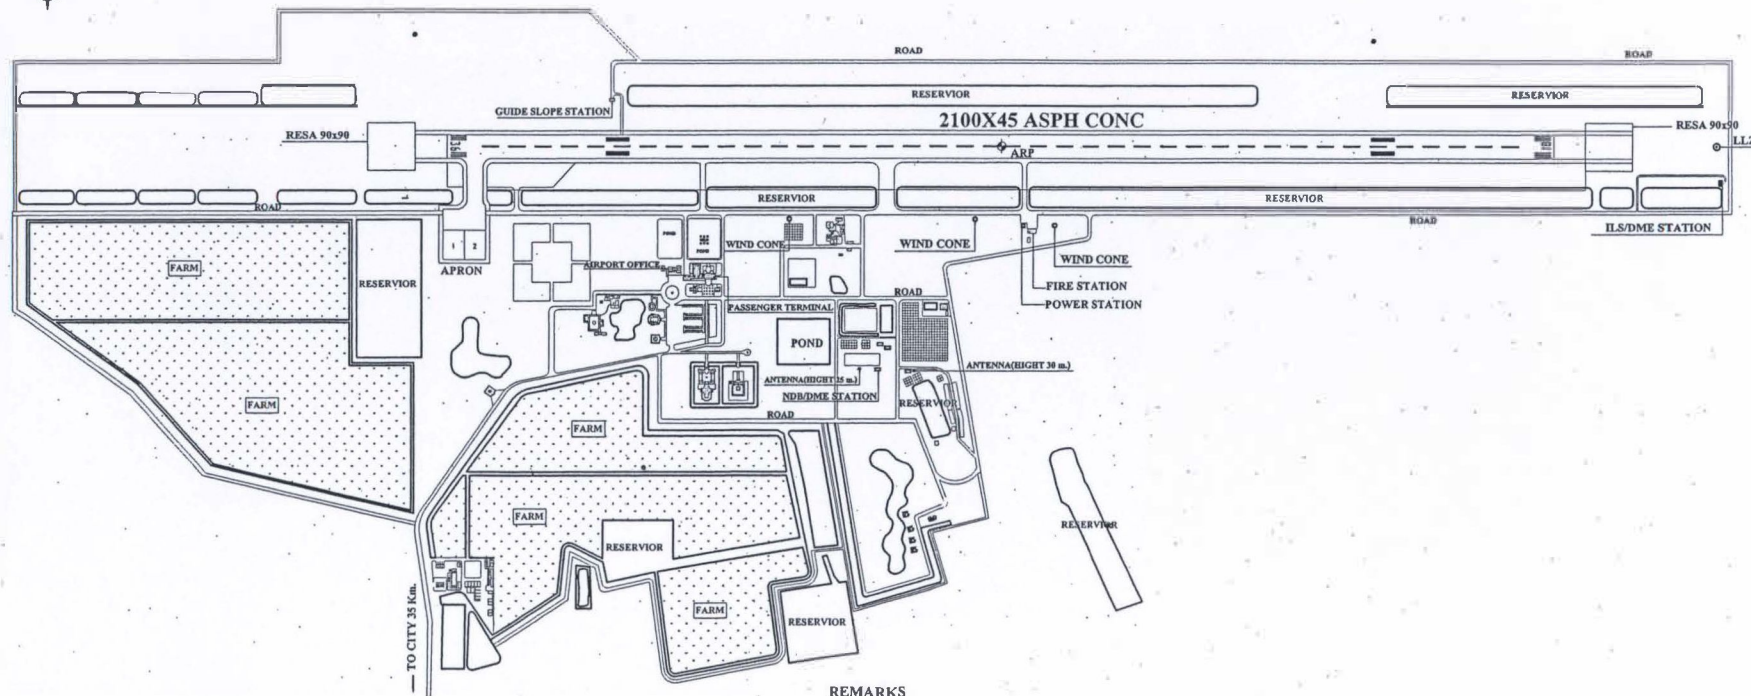

REMARKS

- SITE OF ARP : CENTER LINE OF RUNWAY 1,050 M FROM THRESHOLD RUNWAY 18
- RUNWAY : SURFACE AND STRENGTH : ASPHALT : PCN 40/F/C/X/T

LEGEND		
AERODROME REFERENCE POINT	17° 14' 16" N 99° 49' 06" E	
BUILDING OR LARGE STRUCTURE		
AIRCRAFT STAND	2	
POND and RESERVIOR		

SCALE 1 : 10,000



AIRCRAFT STAND COORDINATES

NR	LAT	LONG
1	17° 13' 41"	99° 49' 14"
2	17° 13' 43"	99° 49' 14"