



RWY	DIRECTION (TRUE BRG)	THR	BEARING STRENGTH
18	182.69	16 07 34.53 N 103 46 27.20 E	PCN 42/F/D/X/T
36	02.69	16 06 26.14 N 103 46 24.15 E	
TAXIWAY A,B			PCN 42/F/C/X/T
APRON			PCN 45/R/C/X/T


ELEVATIONS IN FEET AND DIMENSIONS IN METRES

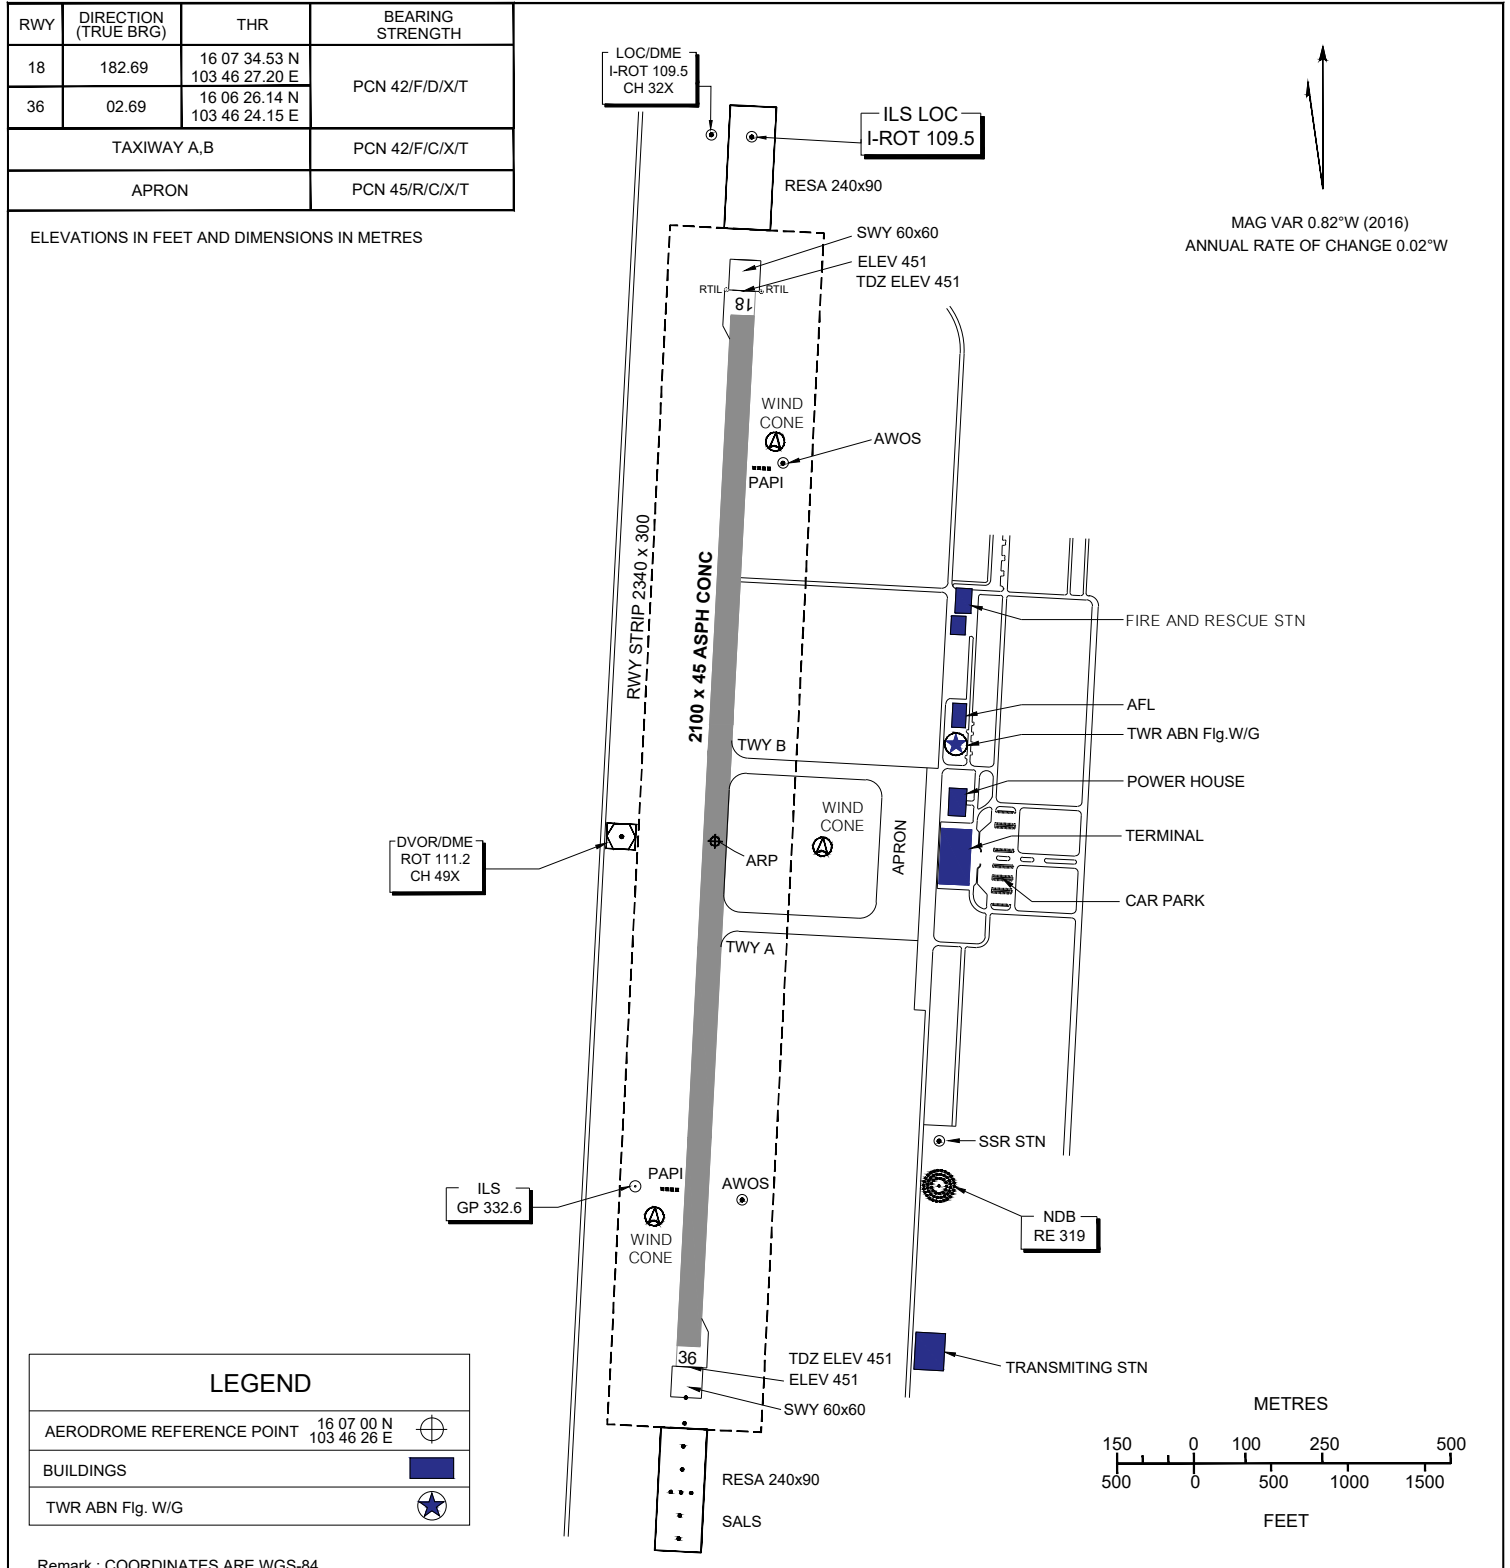

MARKING AIDS RWY 18/36 AND EXIT TWY

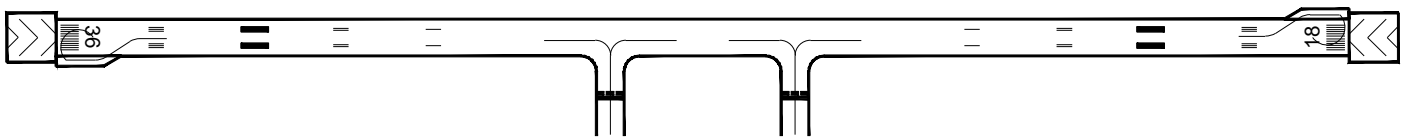

LIGHTING AIDS RWY 18/36 AND EXIT TWY

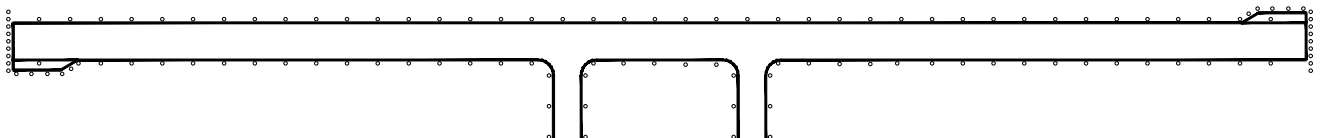

CHANGE : REVISED CHART. RTIL RWY 18 ADDED.