


RWY	DIRECTION	THR	BEARING STRENGTH
17	174	09 33 19.40 N 100 03 42.26 E	PCN 38 F/B/W/T
35	354	09 32 27.55 N 100 03 47.31 E	
APRON			42/R/D/X/T

ELEVATION IN FEET AND DIMENSIONS IN METRES  
BEARING ARE MAGNETIC




ANNUAL RATE OF CHANGE 0° 1' E

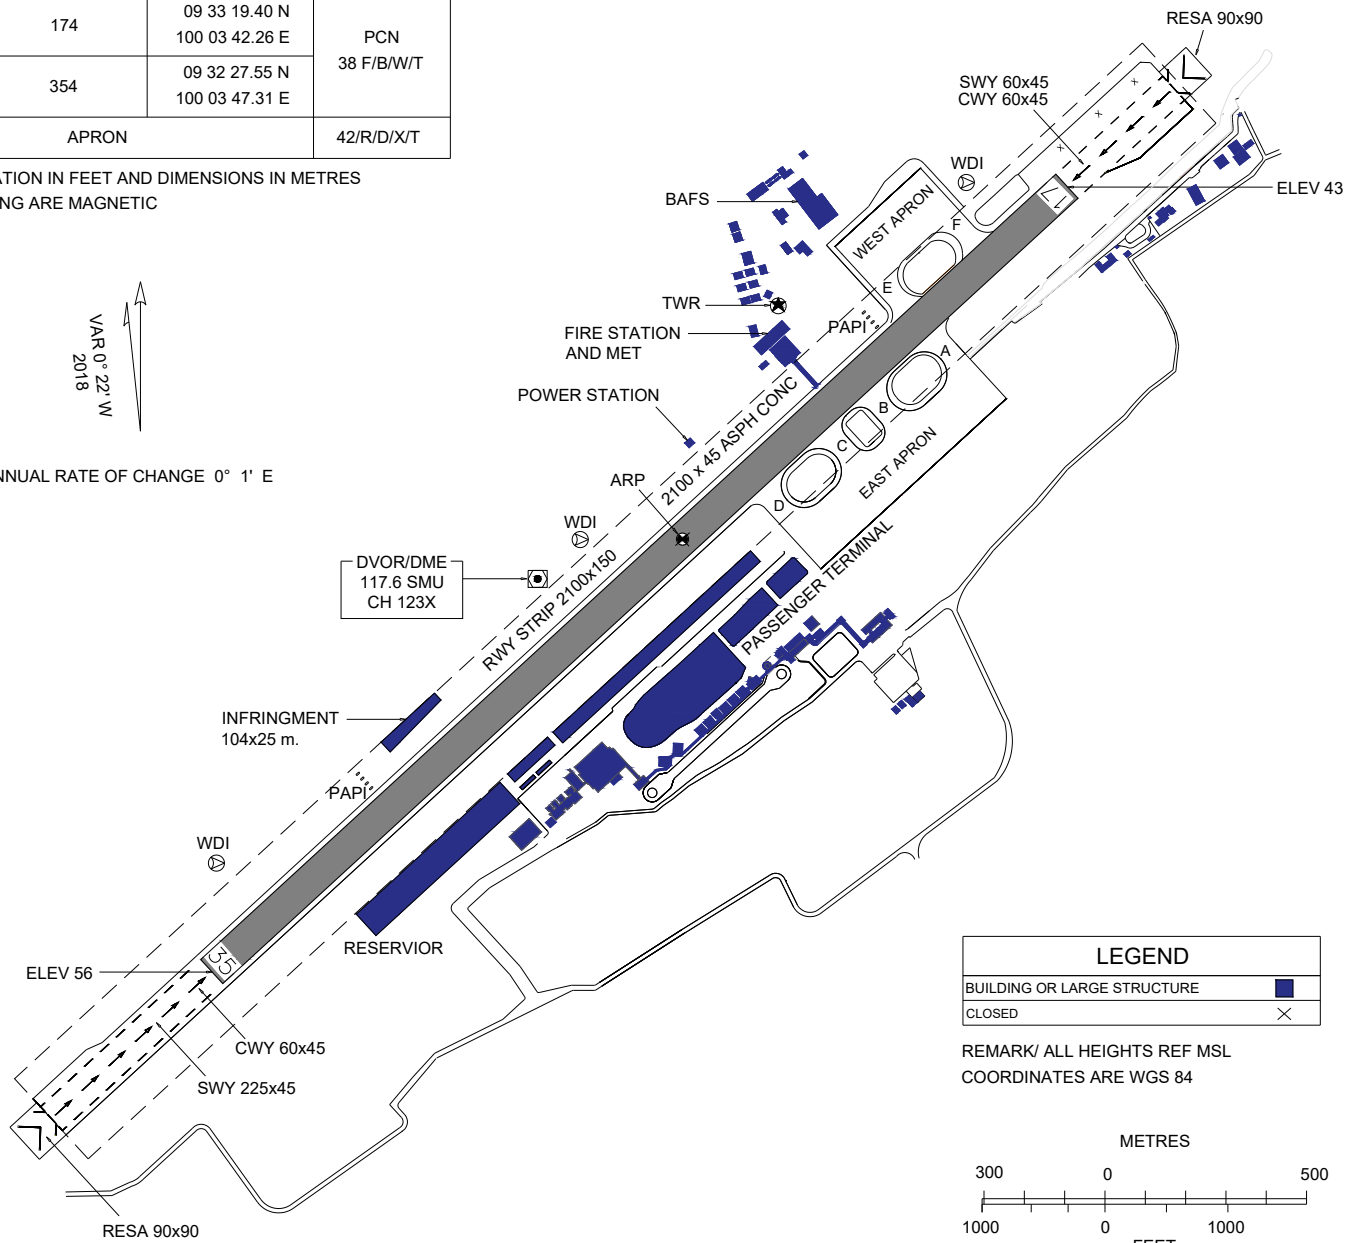


LEGEND	
BUILDING OR LARGE STRUCTURE	
CLOSED	

REMARK/ ALL HEIGHTS REF MSL  
COORDINATES ARE WGS 84

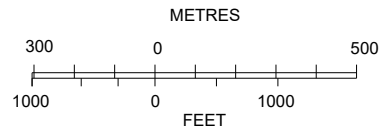

SCALE 1 : 20,000

MARKING AIDS RWY 17/35 AND EXIT TWY

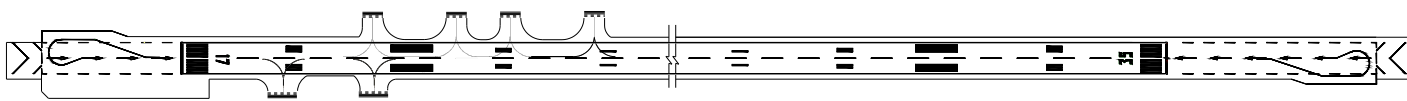

LIGHTING AIDS RWY 17/35 AND EXIT TWY

