



RWY	DIRECTION (TRUE BRG)	THR	BEARING STRENGTH
02	20.12	18 48 00.52 N 100 46 49.21 E	PCN 42/F/D/X/T
20	200.12	18 48 58.74 N 100 47 12.31 E	
TAXIWAY A,B,C and D			PCN 37/F/C/X/T
APRON			PCN 45/R/C/X/T

ELEVATIONS IN FEET AND DIMENSIONS IN METRES

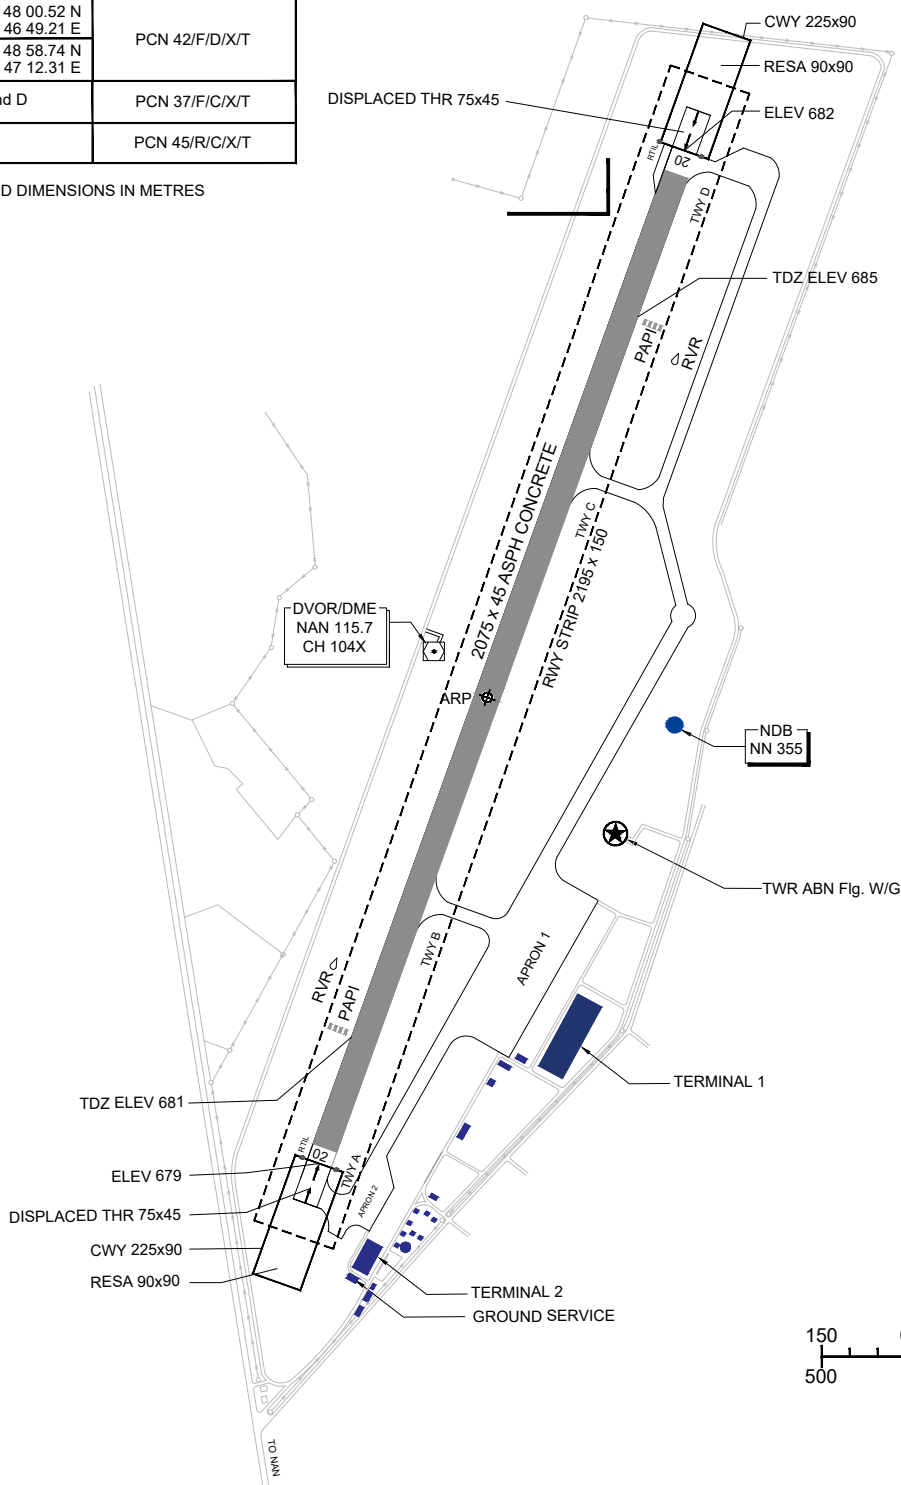


MAG VAR 0.85°W (2016)  
ANNUAL RATE OF CHANGE 0.0°E

MARKING AIDS RWY 02/20 AND EXIT TWY

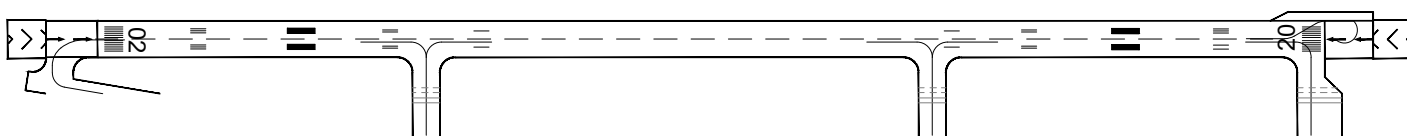

LIGHTING AIDS RWY 02/20 AND EXIT TWY

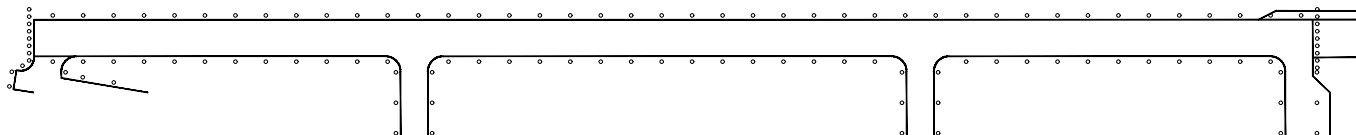

CHANGE: .REVISED CHART. THR 02 COORD. RWY DIMS. RWY STRIP DIMS. DISPLACED THR DIMS. CWY DIMS. RESA DIMS. RTIL RWY 02/20 ADDED. CANCELLED RIGHT PAPI 02.