

# AERODROME CHART - ICAO

18 46 17N  
0988 57 46E

ELEV 1036 FT


TWR 118.1

# CHIANG MAI / Chiang Mai Intl

RWY	DIRECTION	THR	BEARING STRENGTH
18	180	18 46 51.80 N 98 57 46.52 E	PCN 59/F/A/X/T
36	360	18 45 10.94 N 98 57 46.26 E	
RWY EXTENSION (DISPLACEMENT AREA 300 m. BEFORE THR 18)			PCN 70/R/B/W/T
TAXIWAY A			PCN 70/R/B/W/T
TAXIWAY F,H,Q			PCN 88/R/D/X/T
TAXIWAY P			PCN 88/R/D/X/T
RAPID EXIT TAXIWAY (TWY D)			PCN 59/F/A/X/T
TAXIWAY B,C,E,G,P5,P6			PCN 85/F/C/Y/T
			PCN 59/F/A/X/T
NORTH APRON			PCN 29/R/D/Y/T
SOUTH APRON ACFT STAND NR 1-14			PCN 78/R/C/X/T
SOUTH APRON ACFT STAND NR 15-19			PCN 62/R/B/X/T
SOUTH APRON ACFT STAND NR 20L-20R			PCN 89/R/B/W/T
RTAF NORTH APRON			672 000 lbs

ELEVATIONS IN FEET AND DIMENSIONS IN METRES  
BEARING ARE MAGNETIC

RWY STRIP RWY 18 3520 X 300  
RWY STRIP RWY 36 3220 X 300

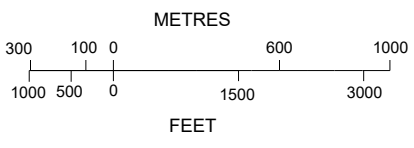


VOR / DME  
116.9 CMA  
CH 116X

GP GENERATOR  
ILS  
GP 333.8  
DME CH36X

FIRE EXER  
ELEV 1007 FT

HIGHT INTENSITY APPROACH  
WITH SEQUENCED FLG LGT


WIND SHEAR ALERT SYSTEM  
RESA 240 X 90

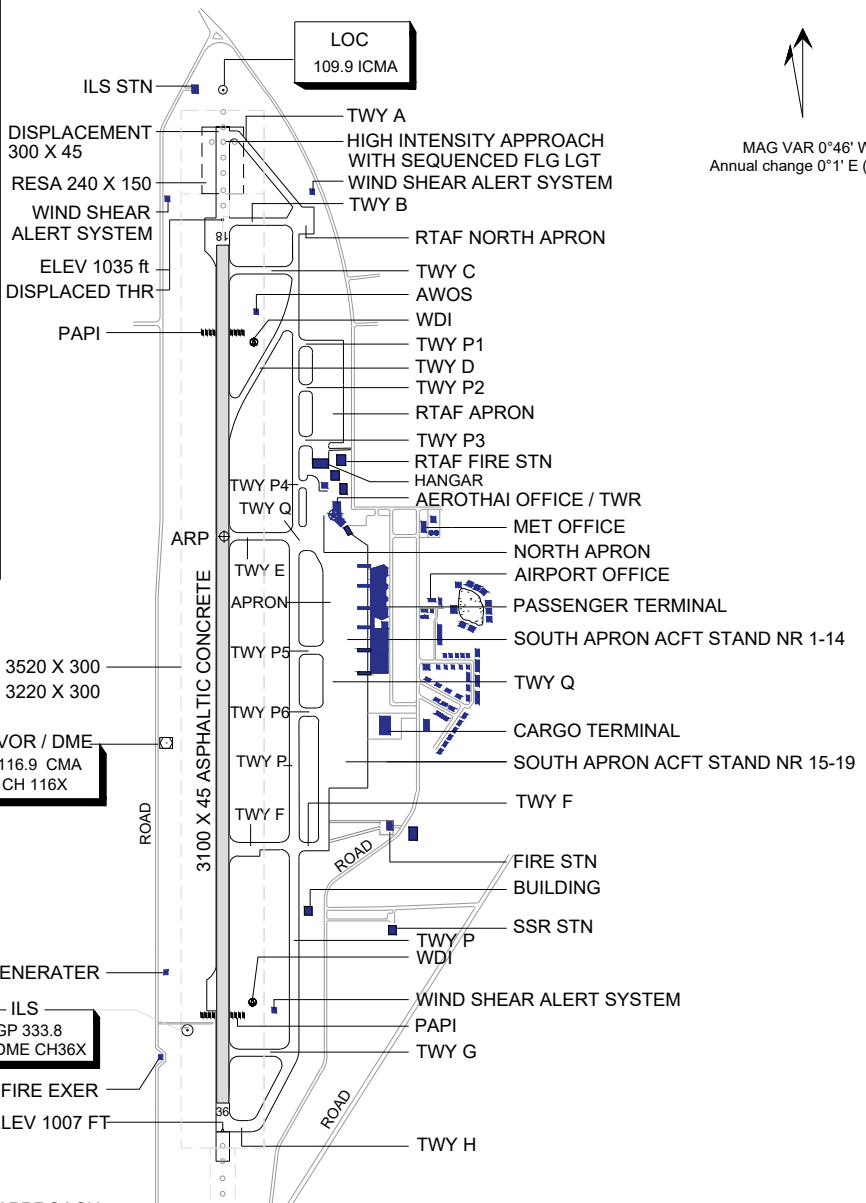



MAG VAR 0°46' W  
Annual change 0°1' E (2016)

LIGHTING AIDS	
RWY EDGE LIGHT	○ WHITE ○ RED UNIDIRECTIONAL
TWY EDGE LIGHT	● BLUE
THR/END LIGHT	● RED/GREEN BIDIRECTIONAL

MARKING AIDS RWY 18/36 AND EXIT TWY

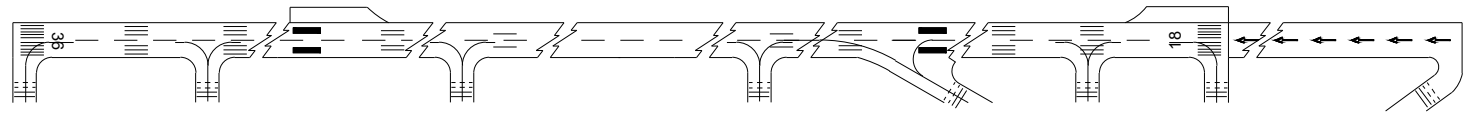

LIGHTING AIDS RWY 18/36 AND EXIT TWY

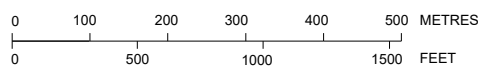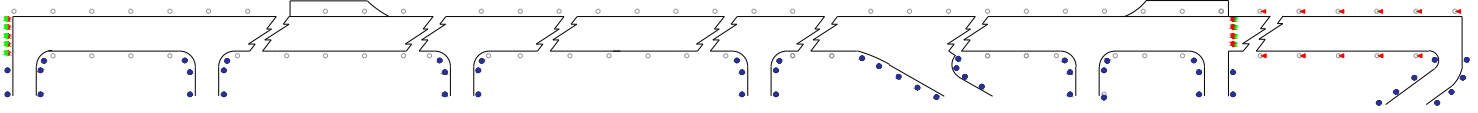

CHANGE: RWY STRIPS DIMENSIONS, RESA DIMENSIONS, SWY RWY 18 DELETED.