



RWY	DIRECTION (TRUE BRG)	THR	BEARING STRENGTH
09	85	08 06 43.05 N 098 18 11.90 E	PCR 800/F/A/X/T
27	265	08 06 52.23 N 098 19 49.46 E	PCR 800/F/A/X/T PCR 1240/R/C/W/T(100 M BFR THR 27)
TAXIWAYS	A,B,E,F,G		PCR 710/R/A/W/T
TAXIWAYS	C, D		PCR 380/F/A/X/T
TAXIWAYS	H,J		PCR 1240/R/C/W/T
TAXIWAY	K		PCR 550/F/D/X/T
TAXIWAY	P		PCR 710/R/A/W/T, PCR 800/F/C/X/T
TAXILANES	T1, T2, T3, T4, T5, T6, T7		PCR 780/R/A/W/T
APRONS	A, B, D		PCR 780/R/A/W/T
APRON	C		PCR 570/R/A/W/T, PCR 380/F/A/X/T
APRON	E		PCR 580/R/C/W/T

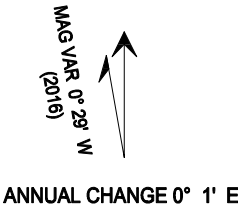

ELEVATIONS IN FEET AND DIMENSIONS IN METRES
BEARING ARE MAGNETIC

LLZ / DME
109.9 IPKT
CH 36X


DVOR / DME
116.9 PUT
CH 116X

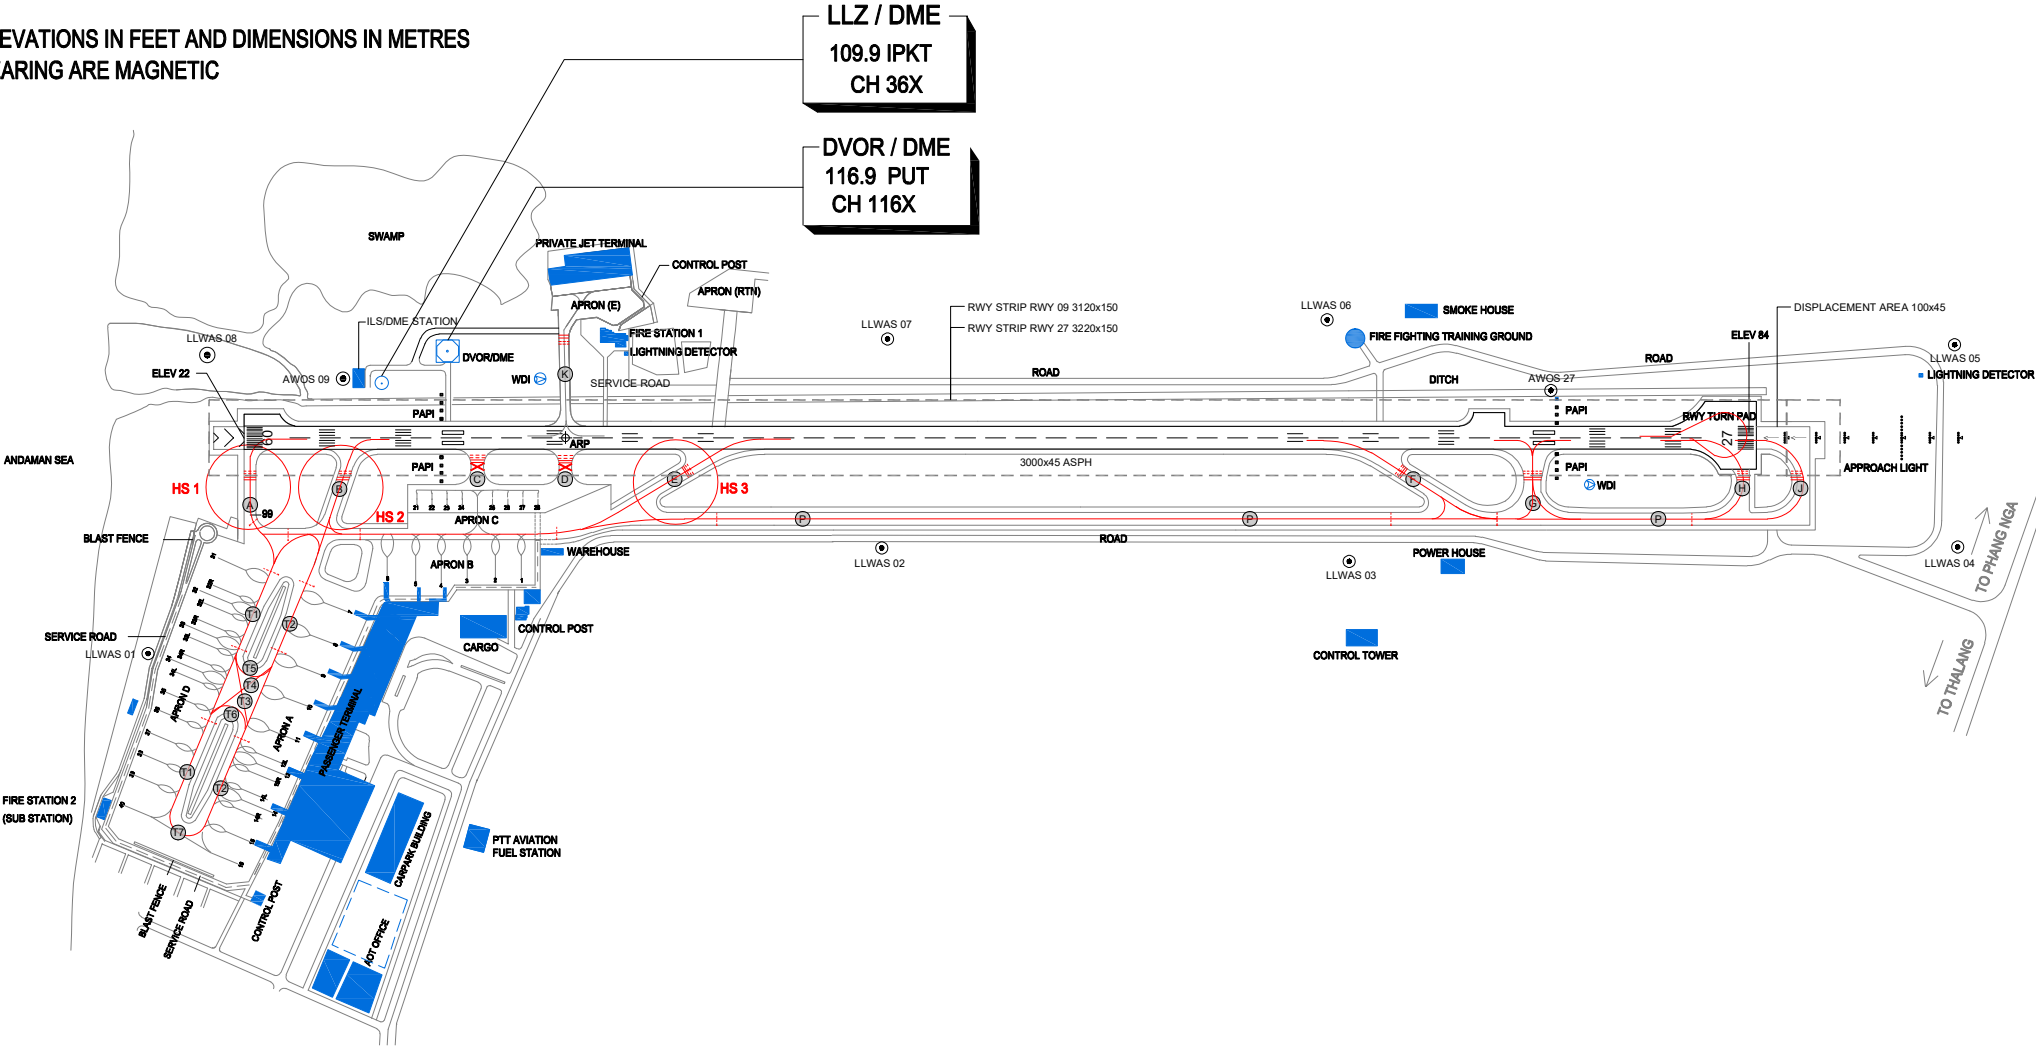



LEGEND	
CLOSED	✗
HOT SPOT	○
BUILDING	■
TAXIWAY AND TAXILANE IDENTIFICATION	(A) OR (T1)
INTERMEDIATE HOLDING POSITION	---

LIGHTING AIDS	
RWY EDGE LIGHT	WHITE
RWY EDGE LIGHT AT DISPLACE THR	RED UNIDIRECTIONAL
TWY EDGE LIGHT	BLUE
THR / END LIGHT	GREEN / RED BIDIRECTIONAL

MARKING AIDS RWY 09/27 AND EXIT TWY

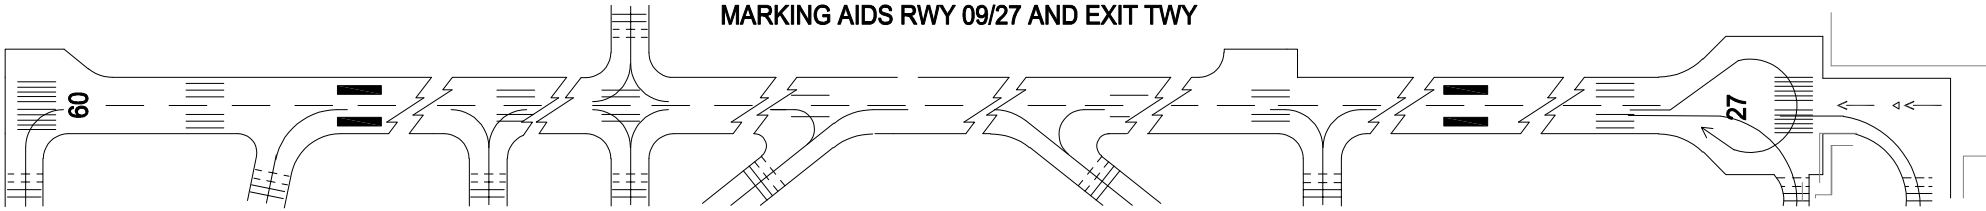

LIGHTING AIDS RWY 09/27 AND EXIT TWY

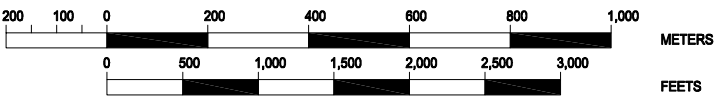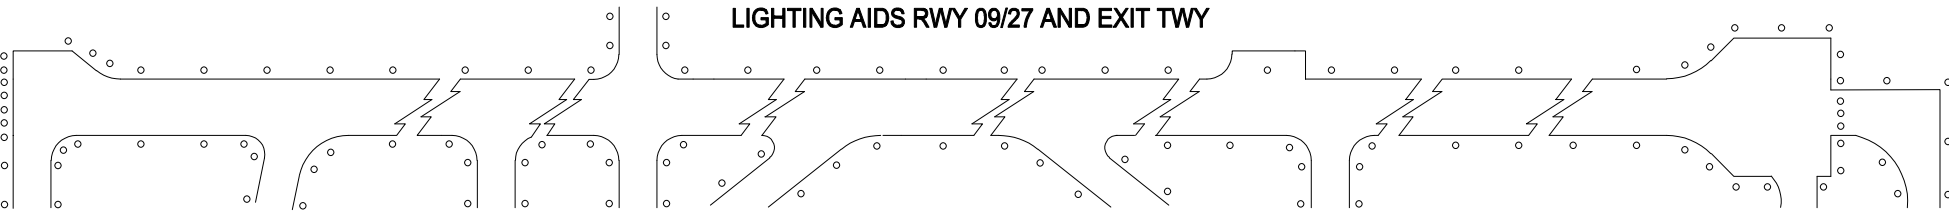

CHANGE :TWY H AND J ADDED, TWY P EXTENSION ADDED, DISPLACEMENT AREA ADDED, SWY DIMENSION REMOVED, BEARING STRENGTH UPDATED, ANEMOMETERS REMOVED, GP BUILDING REMOVED
LLWAS AND AWOS ADDED, MARKING AND LIGHTING AIDS UPDATED, AERODROME AND THR ELEVATION UPDATED, RWY STRIP DIMENSION ADDED