

Aerodrome Ground Movement Chart - ICAO

SUKHOTHAI / Sukhothai


DIMENSIONS IN METRES



MAG VAR 0°53'W (2025)
ANNUAL RATE OF CHANGE 0°2' E
AERODROME ELEVATION 179 FT (54.5 M)

LEGEND

AERODROME REFERENCE POINT	17° 14' 16" N 099° 49' 06" E	
BUILDING OR LARGE STRUCTURE		
AIRCRAFT STAND	2	
POND AND RESERVIOR		

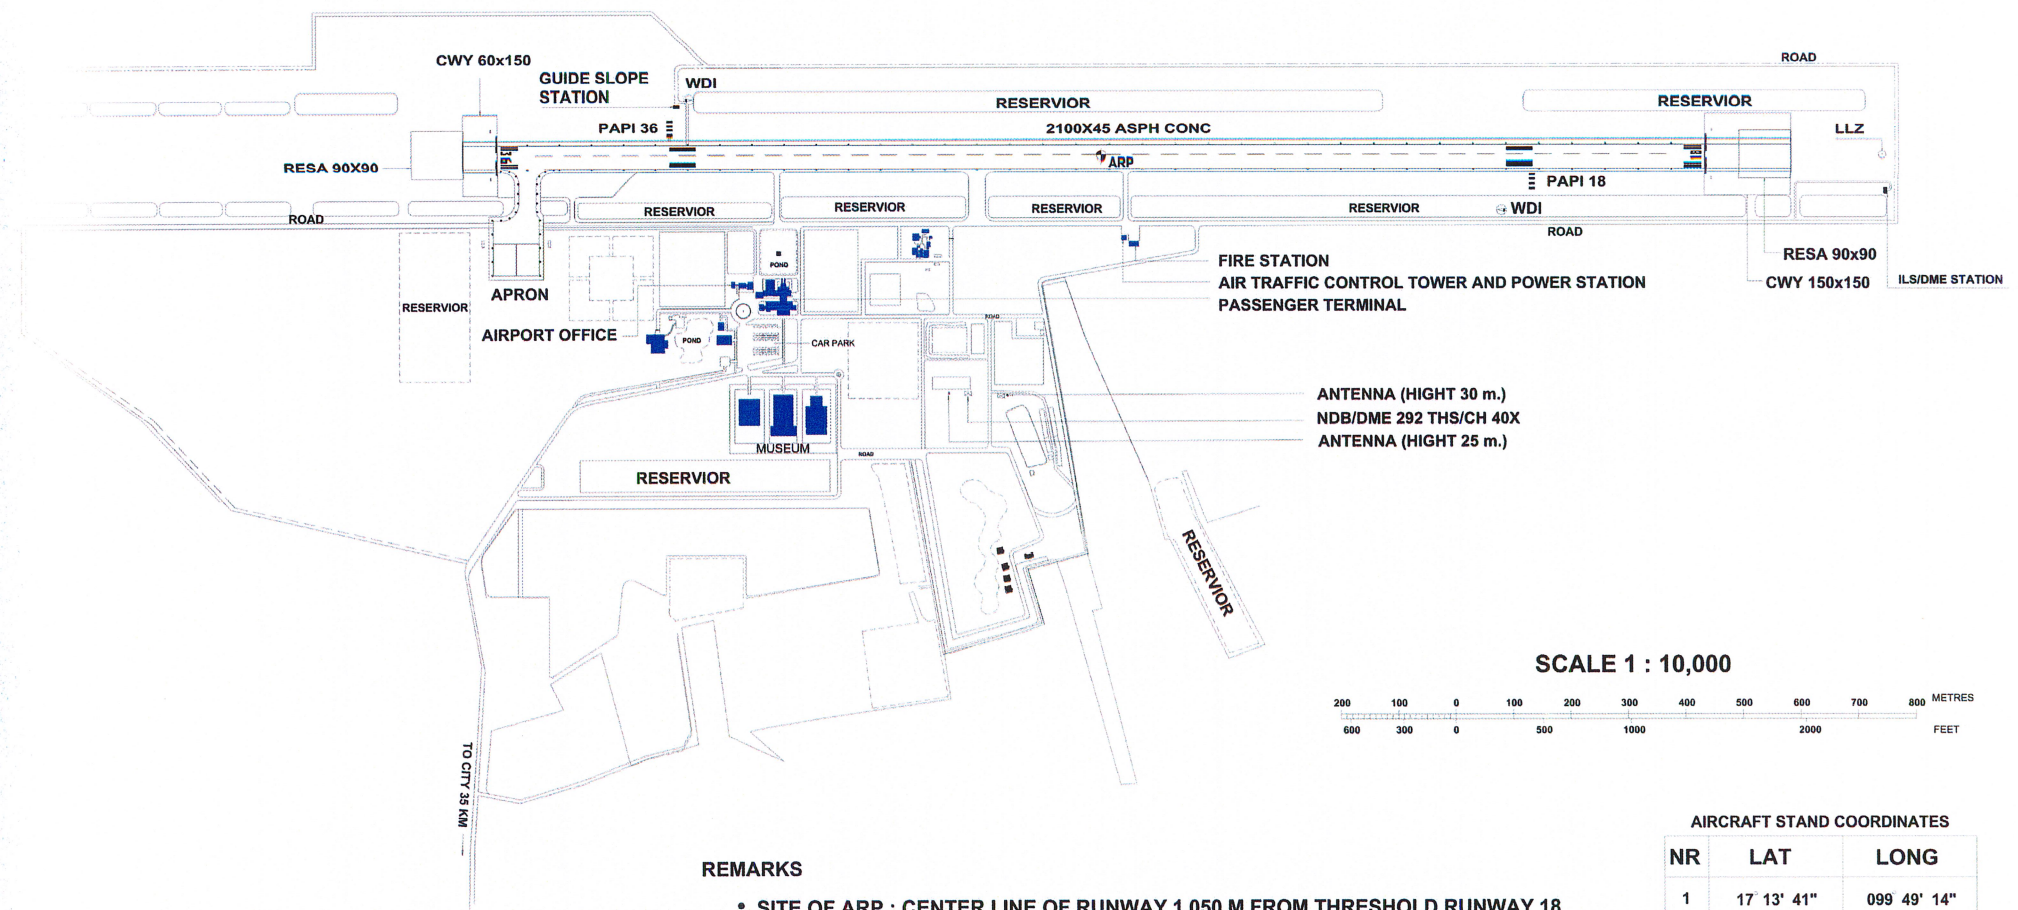

FIRE STATION
AIR TRAFFIC CONTROL TOWER AND POWER STATION
PASSENGER TERMINAL

ANTENNA (HIGHT 30 m.)
NDB/DME 292 THS/CH 40X
ANTENNA (HIGHT 25 m.)

SCALE 1 : 10,000



REMARKS

- SITE OF ARP : CENTER LINE OF RUNWAY 1,050 M FROM THRESHOLD RUNWAY 18
- RUNWAY : SURFACE AND STRENGTH : ASPHALT : PCN 40/F/C/X/T

AIRCRAFT STAND COORDINATES

NR	LAT	LONG
1	17° 13' 41"	099° 49' 14"
2	17° 13' 43"	099° 49' 14"