



RWY	DIRECTION	THR	BEARING STRENGTH
05	52°	12°16'13" N 102°18'48" E	PCR 420 F/B/X/T
23	232°	12°16'49" N 102°19'35" E	ASPH/CONC

ELEVATION IN FEET AND DIMENSIONS IN METRES
BEARING ARE MAGNETIC

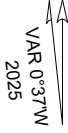


ANNUAL RATE OF CHANGE 0°2'E

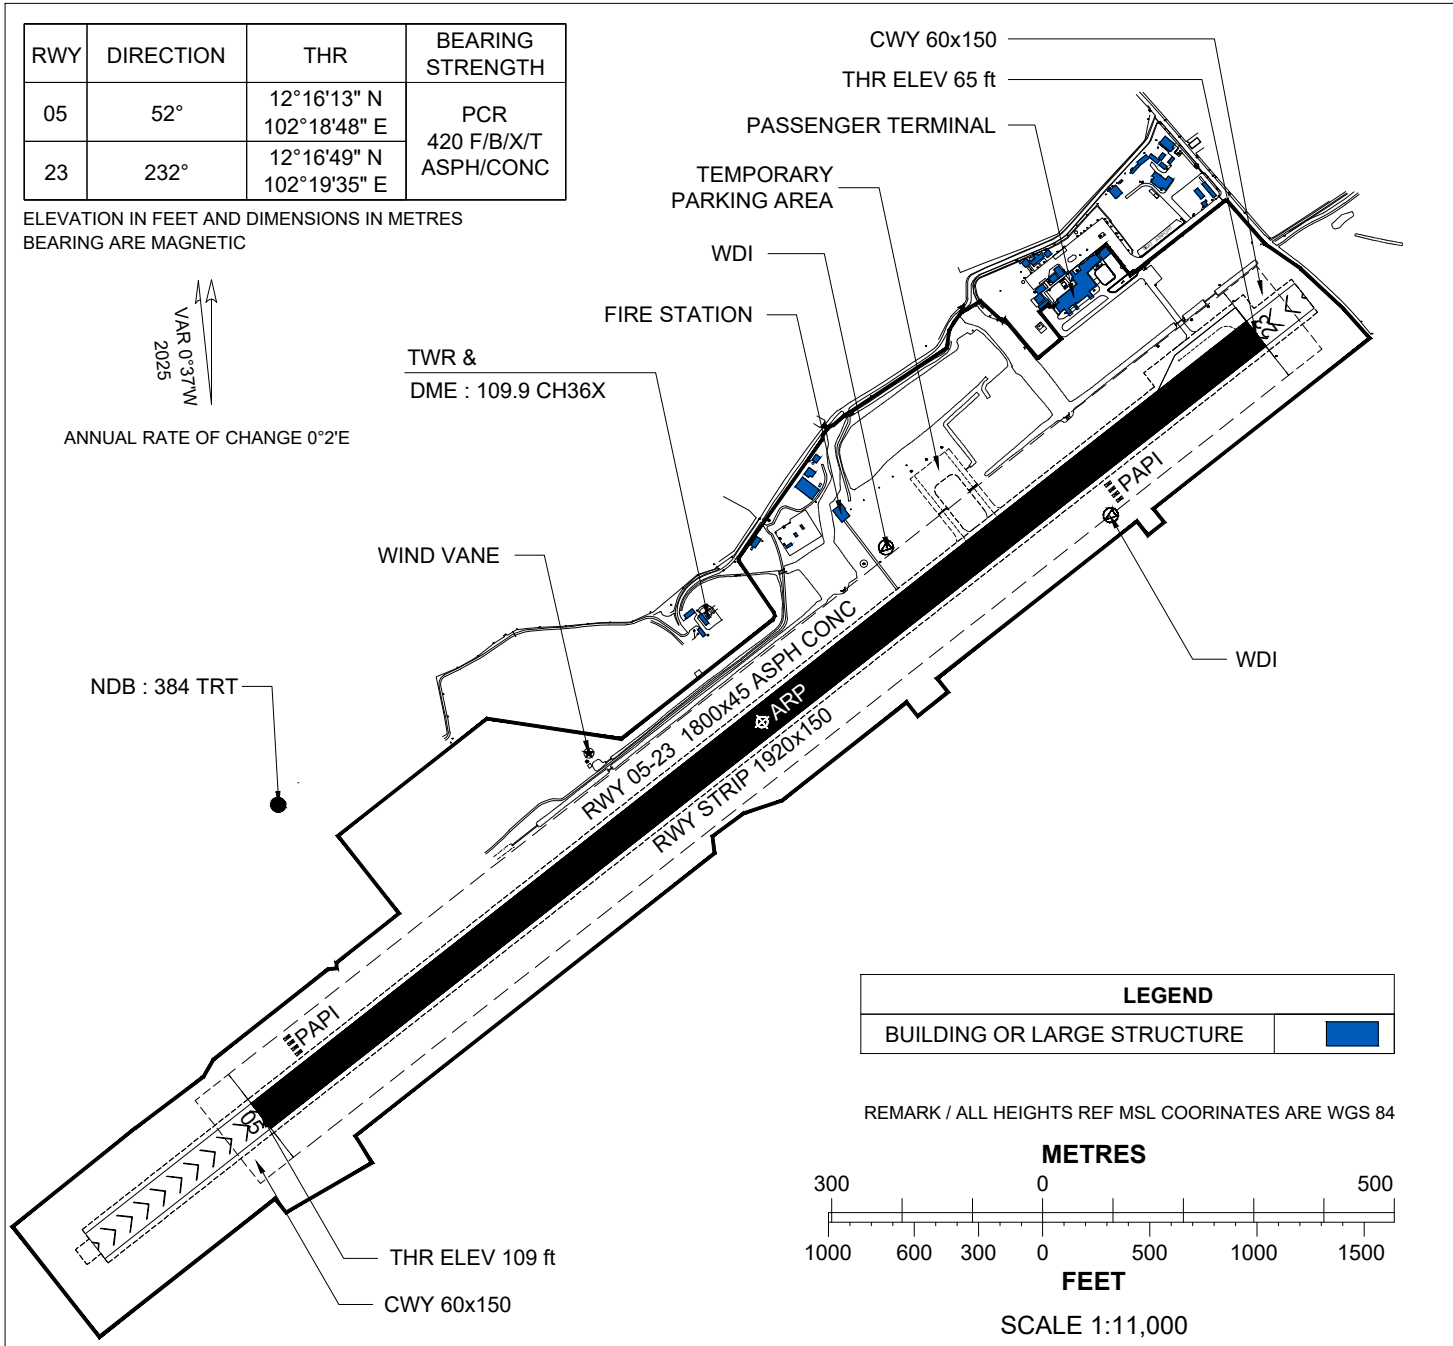


LEGEND	
BUILDING OR LARGE STRUCTURE	

REMARK / ALL HEIGHTS REF MSL COORINATES ARE WGS 84


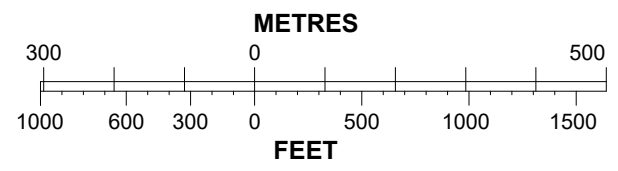


SCALE 1:11,000

MARKING AIDS RWY 05/23

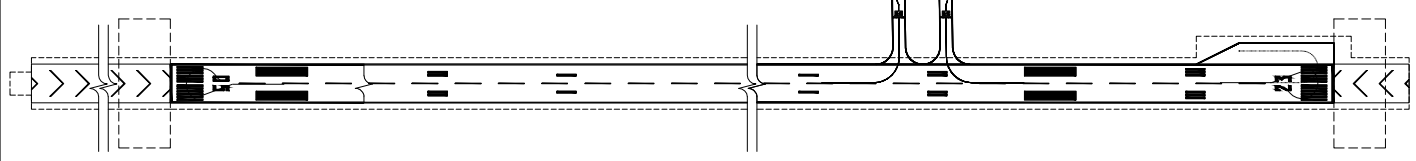

LIGHTING AIDS RWY 05/23

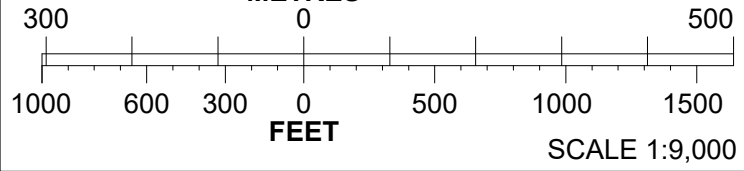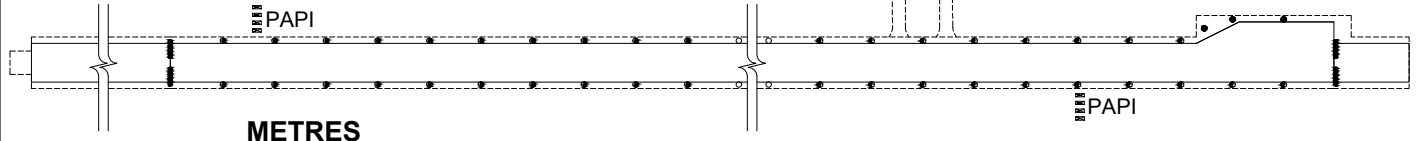

SCALE 1:9,000