



RWY	DIRECTION	THR	BEARING STRENGTH
18	181°	17°14'50" N 99°49'07" E	PCN 40 F/C/X/T
36	001°	17°13'42" N 99°49'05" E	
TAXIWAY			40 F/C/X/T
APRON			44 R/C/W/T

ELEVATION IN FEET AND DIMENSIONS IN METRES
BEARING ARE MAGNETIC

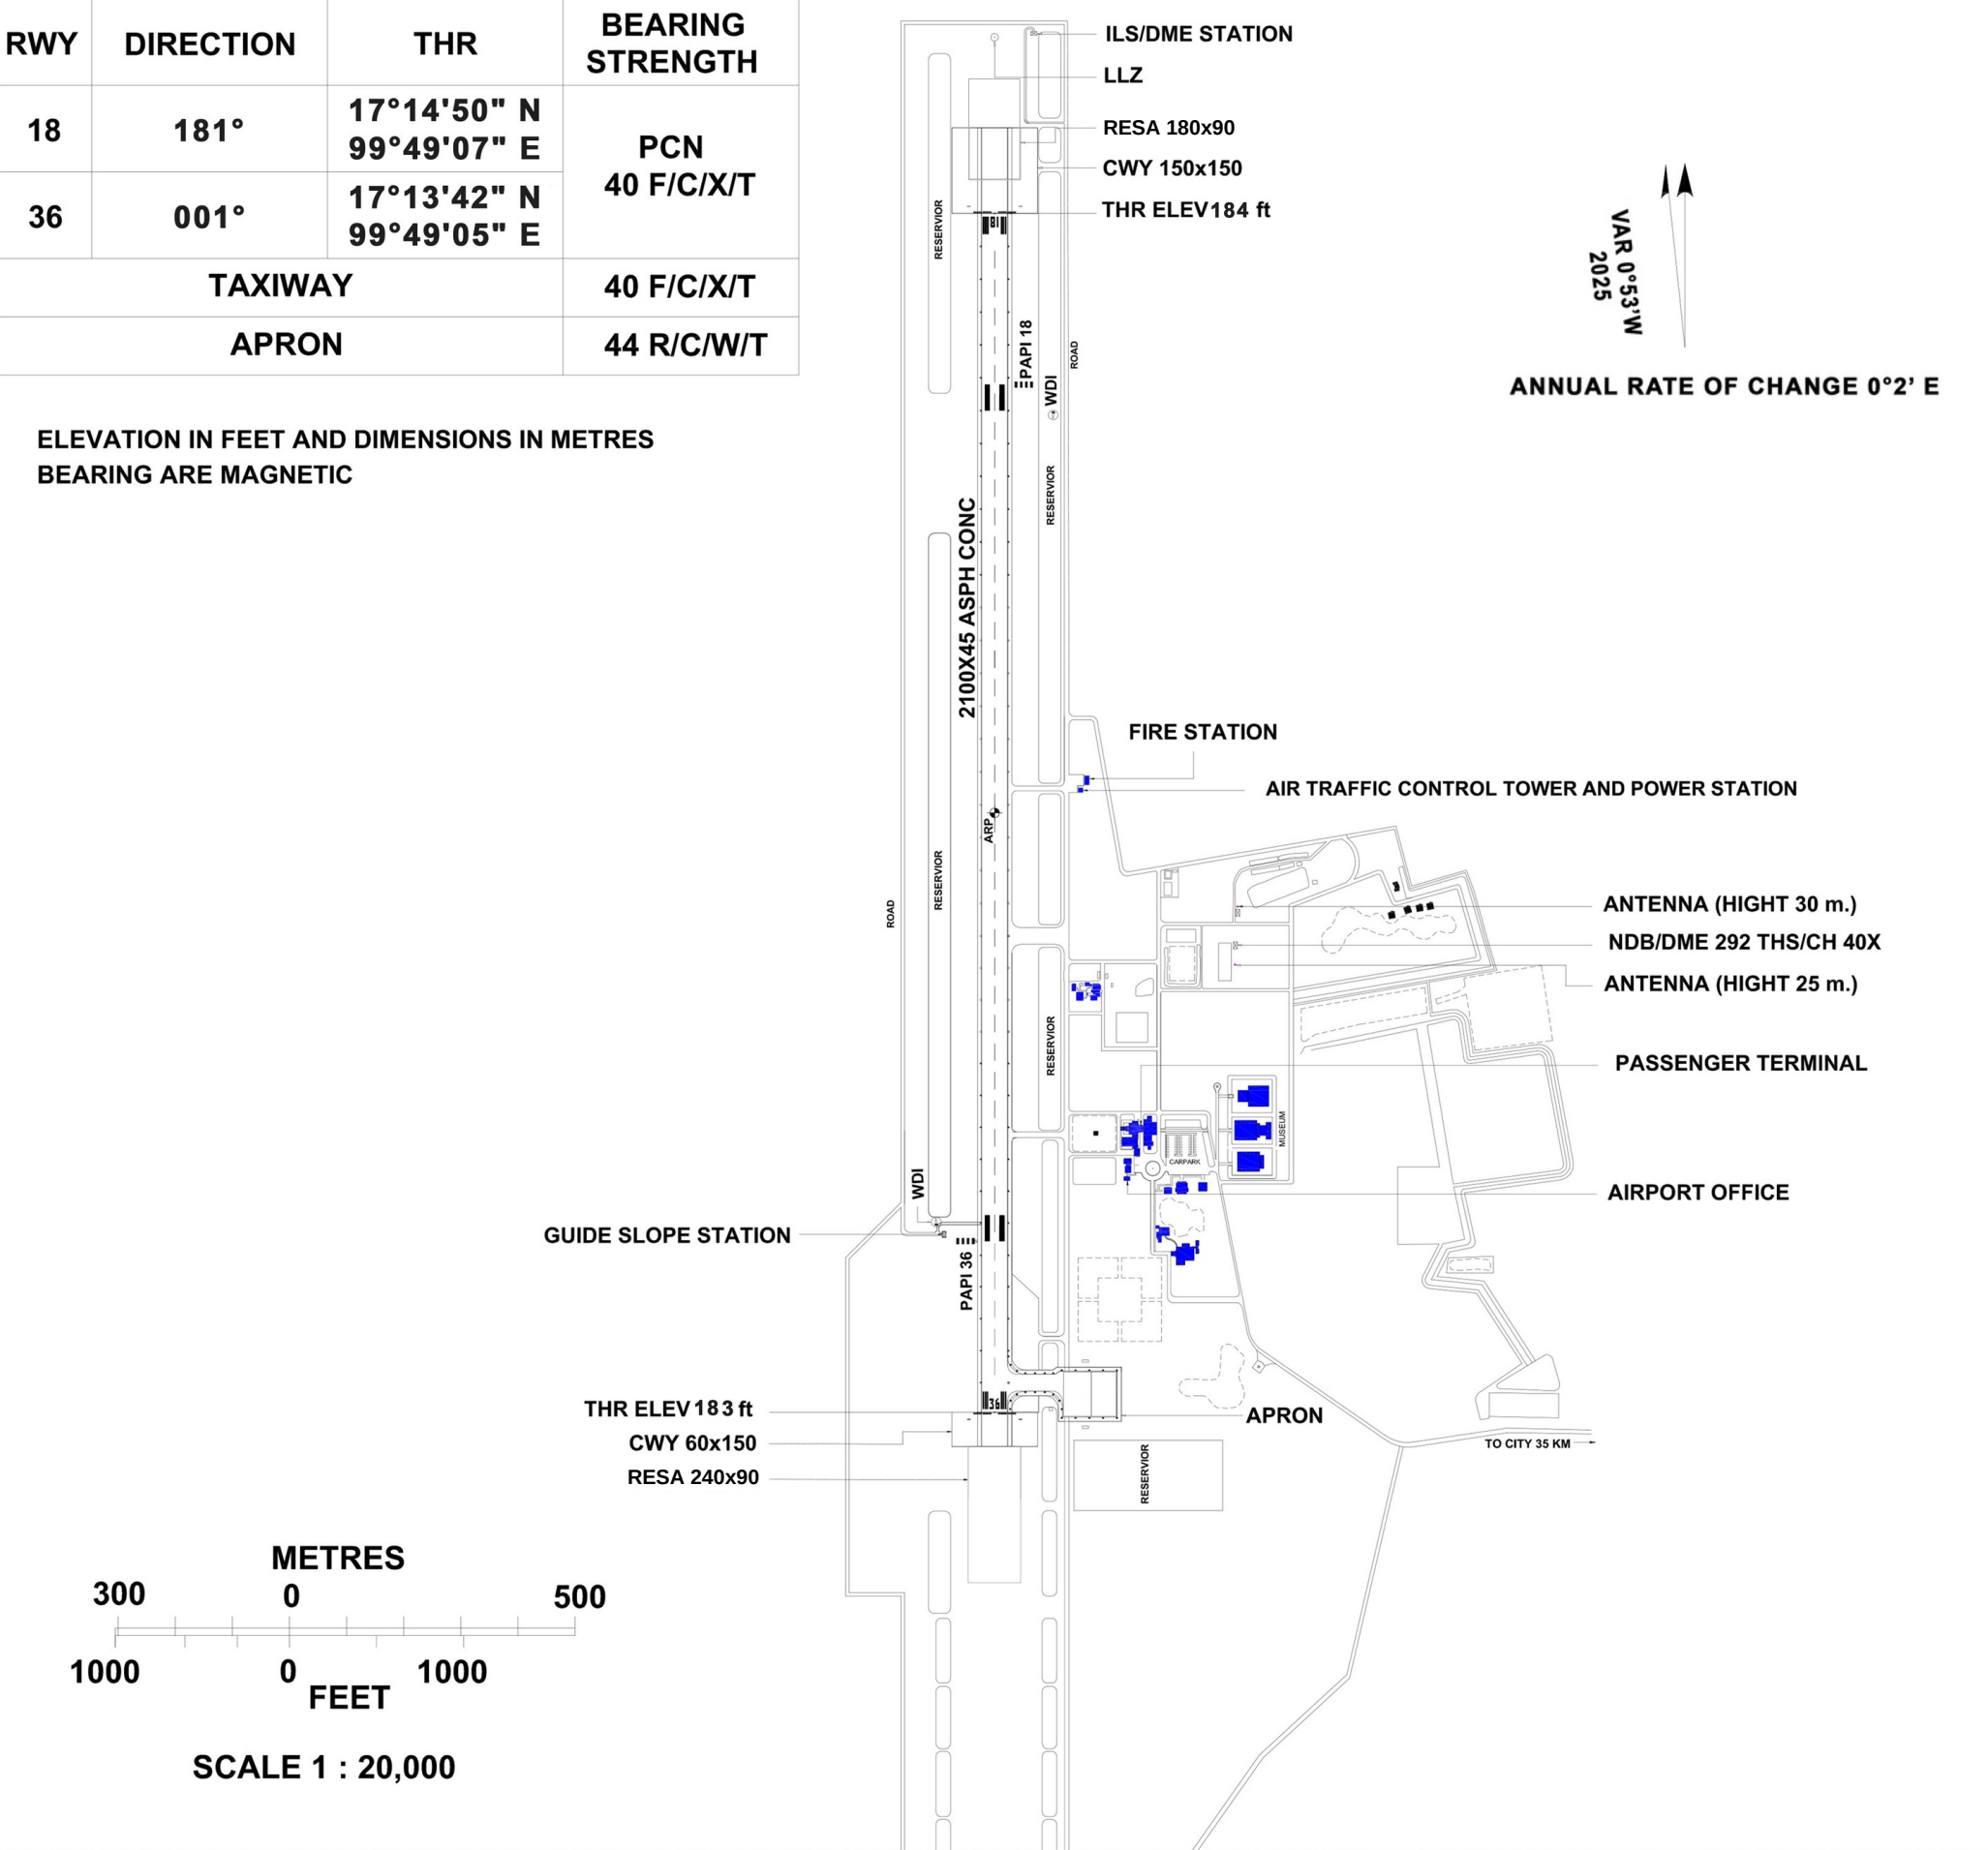

MARKING AIDS RWY 18 / 36

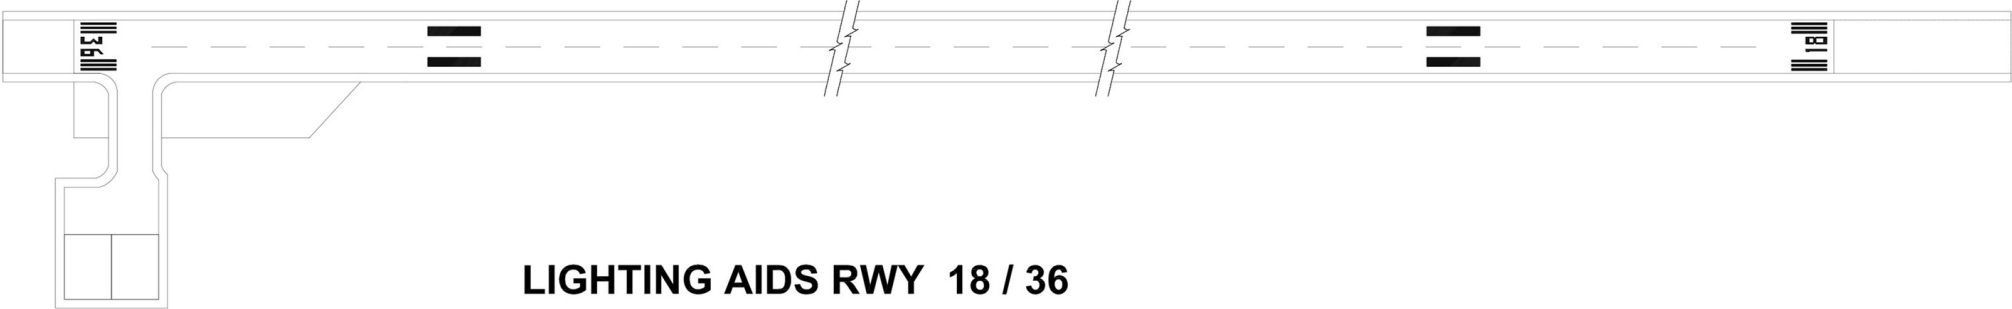

LIGHTING AIDS RWY 18 / 36

