



RWY	DIRECTION	THR	BEARING STRENGTH
02	024°	09° 46' 10" N 098° 34' 55" E	PCN 41/F/C/X/T
20	204°	09° 47' 09" N 098° 35' 21" E	
TAXIWAY A AND B			PCN 41/F/C/X/T
APRON			PCN 41/R/C/X/T

ELEVATIONS IN FEET AND DIMENSIONS IN METRES
BEARINGS ARE MAGNETIC

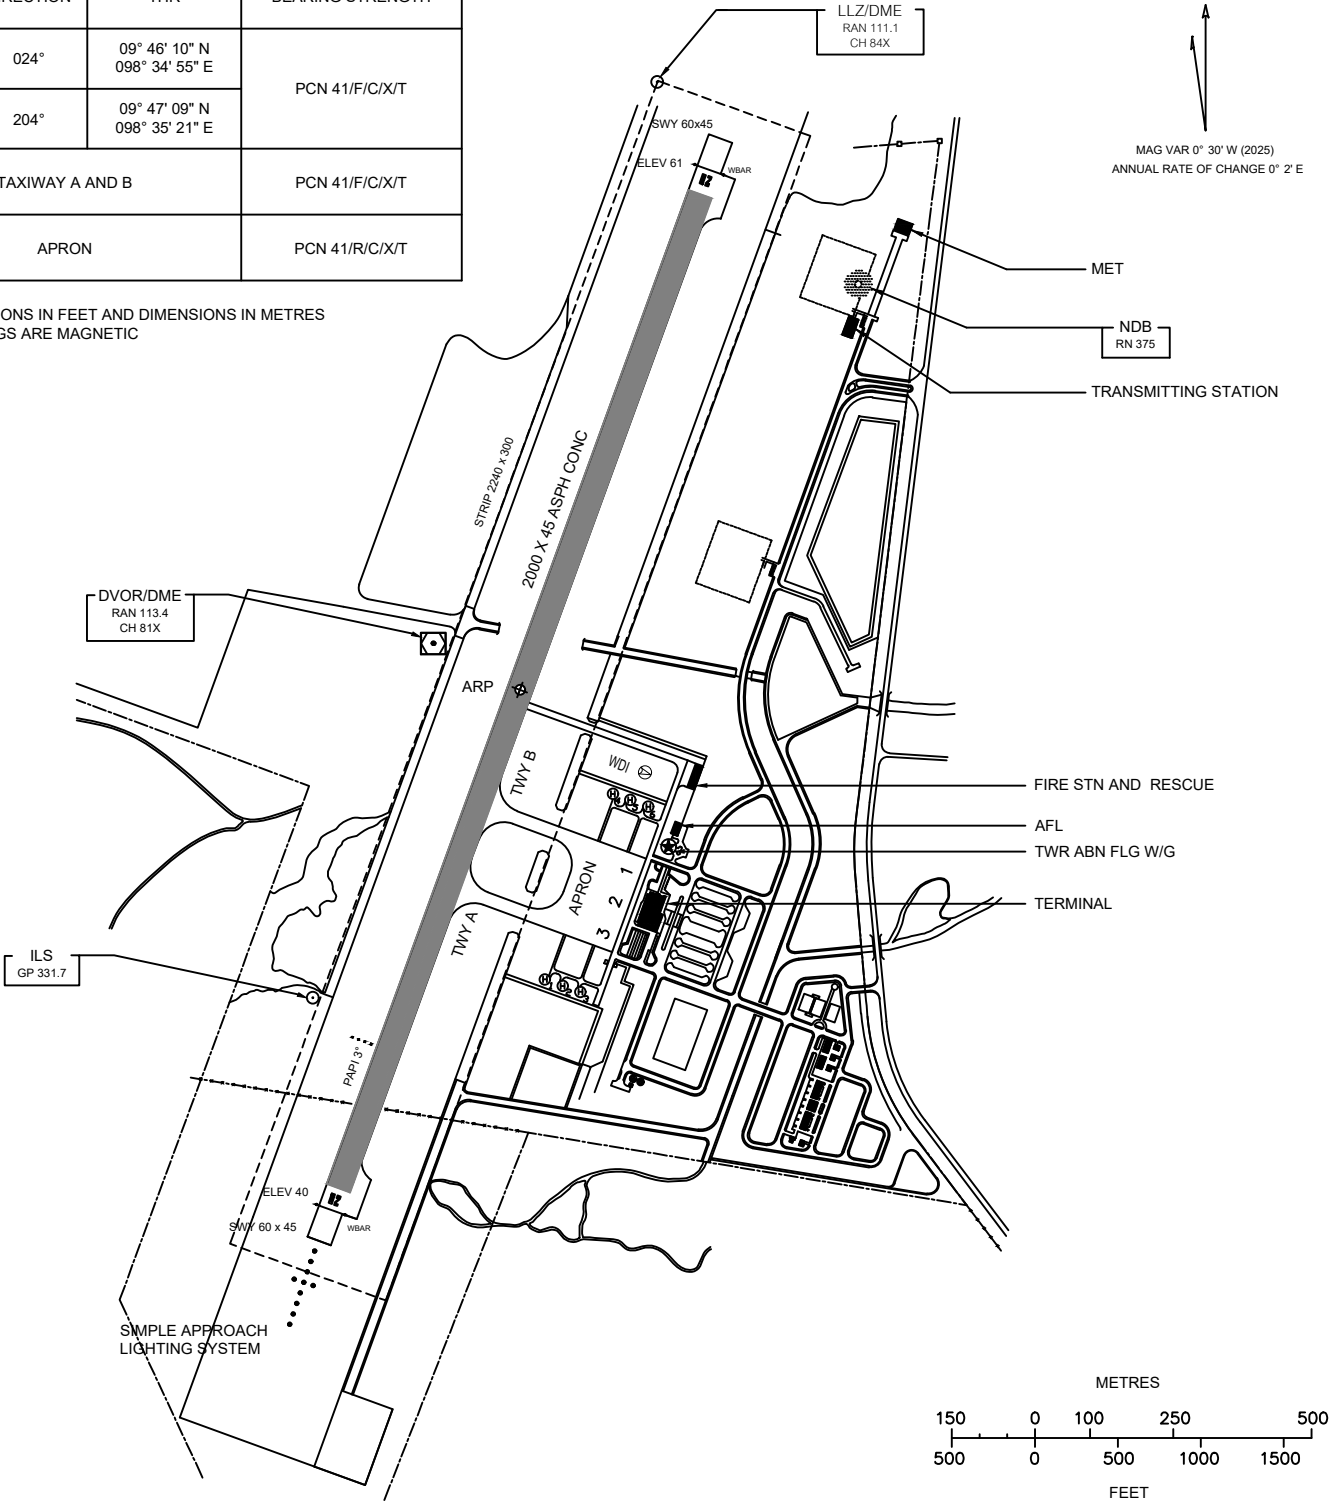

MARKING AIDS RWY 02/20 AND EXIT TWY

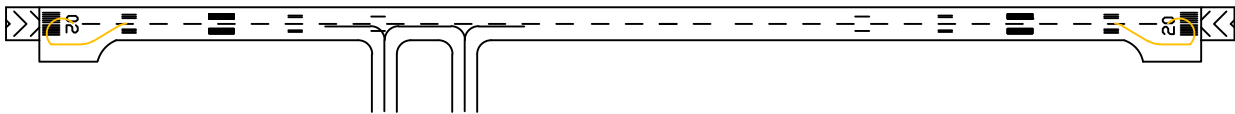

LIGHTING AIDS RWY 02/20 AND EXIT TWY

