

RWY	DIRECTION	THR	BEARING STRENGTH
05	052°	12°16'13"N 102°18'48"E	PCR 420/F/B/X/T
23	232°	12°16'49"N 102°19'35"E	

ELEVATIONS IN FEET AND DIMENSIONS IN METRES
BEARINGS ARE MAGNETIC

VAR 0°37'N (2025)
ANNUAL RATE
OF CHANGE 0°2'E

NDB
TRT 384

FIRE STATION
FUEL FARM
TWR ABN FLG W/G
DME
109.9
CH36X

TEMPORARY
PARKING AREA

TERMINAL

CWY 60 X 150

ELEV 65 ft

PAPI 3°
WDI

AIRSIDE
BOUNDARY
FENCE


STRIP 1920 X 150
CONCRETE AND ASPHALT 1800 X
ARP

PAPI 4°


ELEV 109 ft

CWY 60 X 150



REMARK:
- NO APRON, ACFT PARK ON RWY.

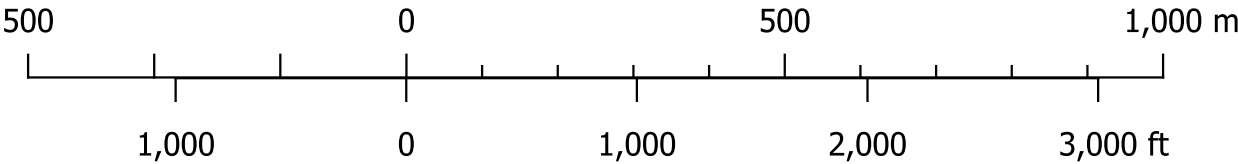

MARKING AIDS RWY 05/23 AND EXIT TWY

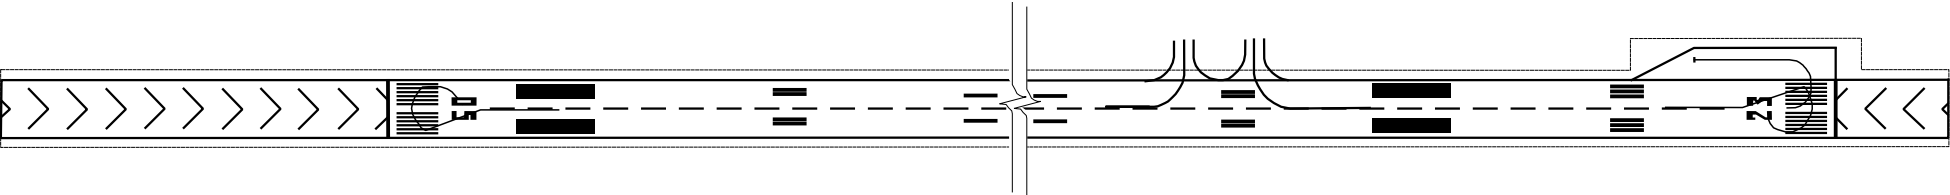

LIGHTING AIDS RWY 05/23 AND EXIT TWY

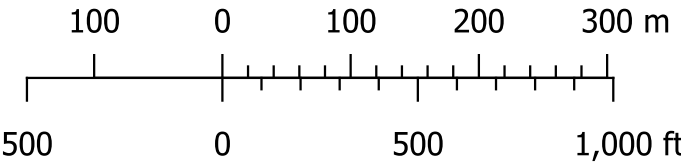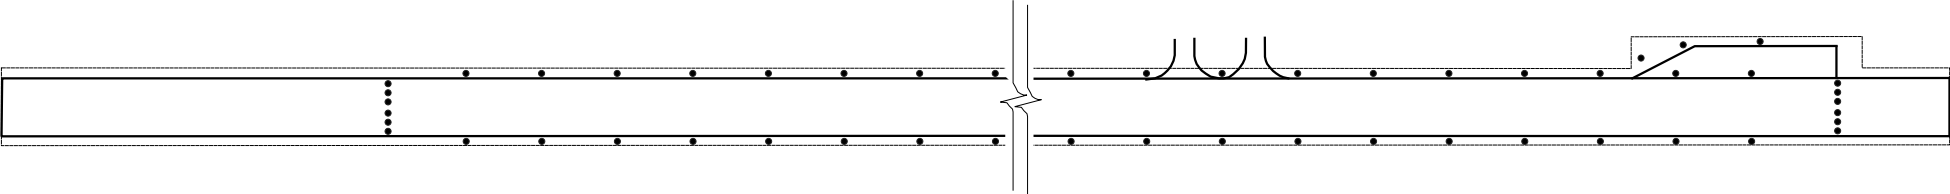

CHANGE: REVISED CHART.