



RWY	DIRECTION	THR	BEARING STRENGTH
01	006°	18° 07' 32" N 100° 09' 50" E	PCN 20/F/C/X/T
19	186°	18° 08' 20" N 100° 09' 55" E	
TAXIWAY			PCN 20/F/C/X/T
APRON			PCN 20/F/C/X/T


ELEVATIONS IN FEET AND DIMENSIONS IN METRES

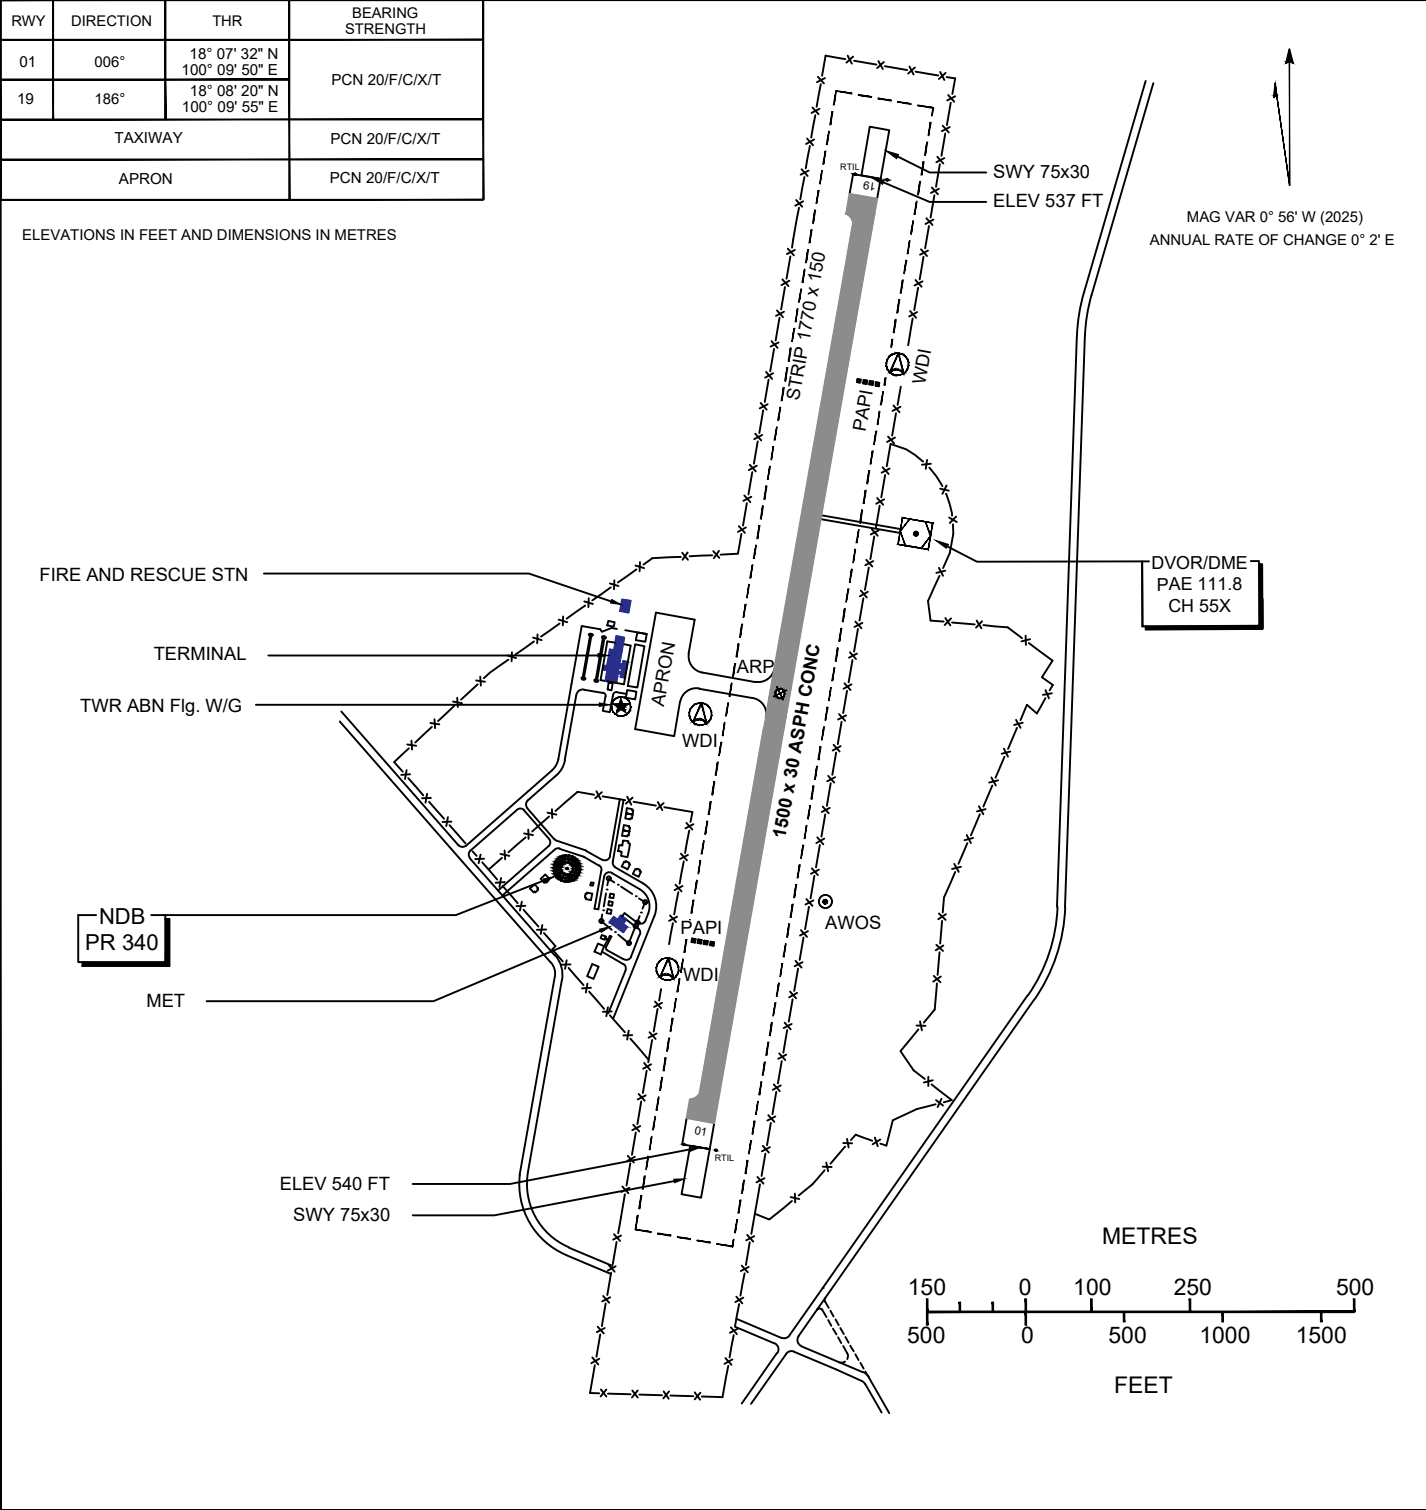

MARKING AIDS RWY 01/19 AND EXIT TWY

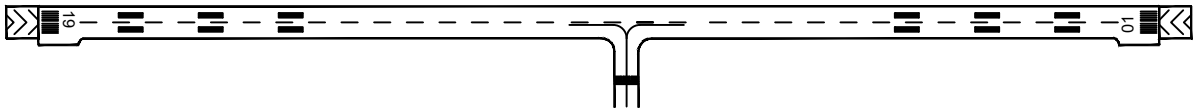

LIGHTING AIDS RWY 01/19 AND EXIT TWY

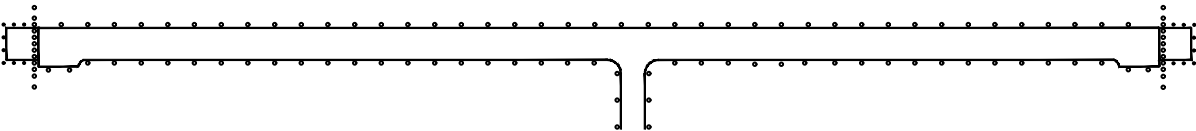

CHANGE : REVISED CHART. MAG VAR. ANNUAL RATE OF CHANGE.