

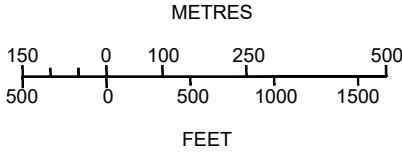
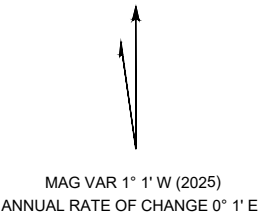


RWY	DIRECTION	THR	BEARING STRENGTH
02	021°	18 48 00.52 N 100 46 49.21 E	PCN 42/F/D/X/T
20	201°	18 48 58.74 N 100 47 12.31 E	
TAXIWAY A,B,C and D			PCN 37/F/C/X/T
APRON			PCN 45/R/C/X/T


ELEVATIONS IN FEET AND DIMENSIONS IN METRES

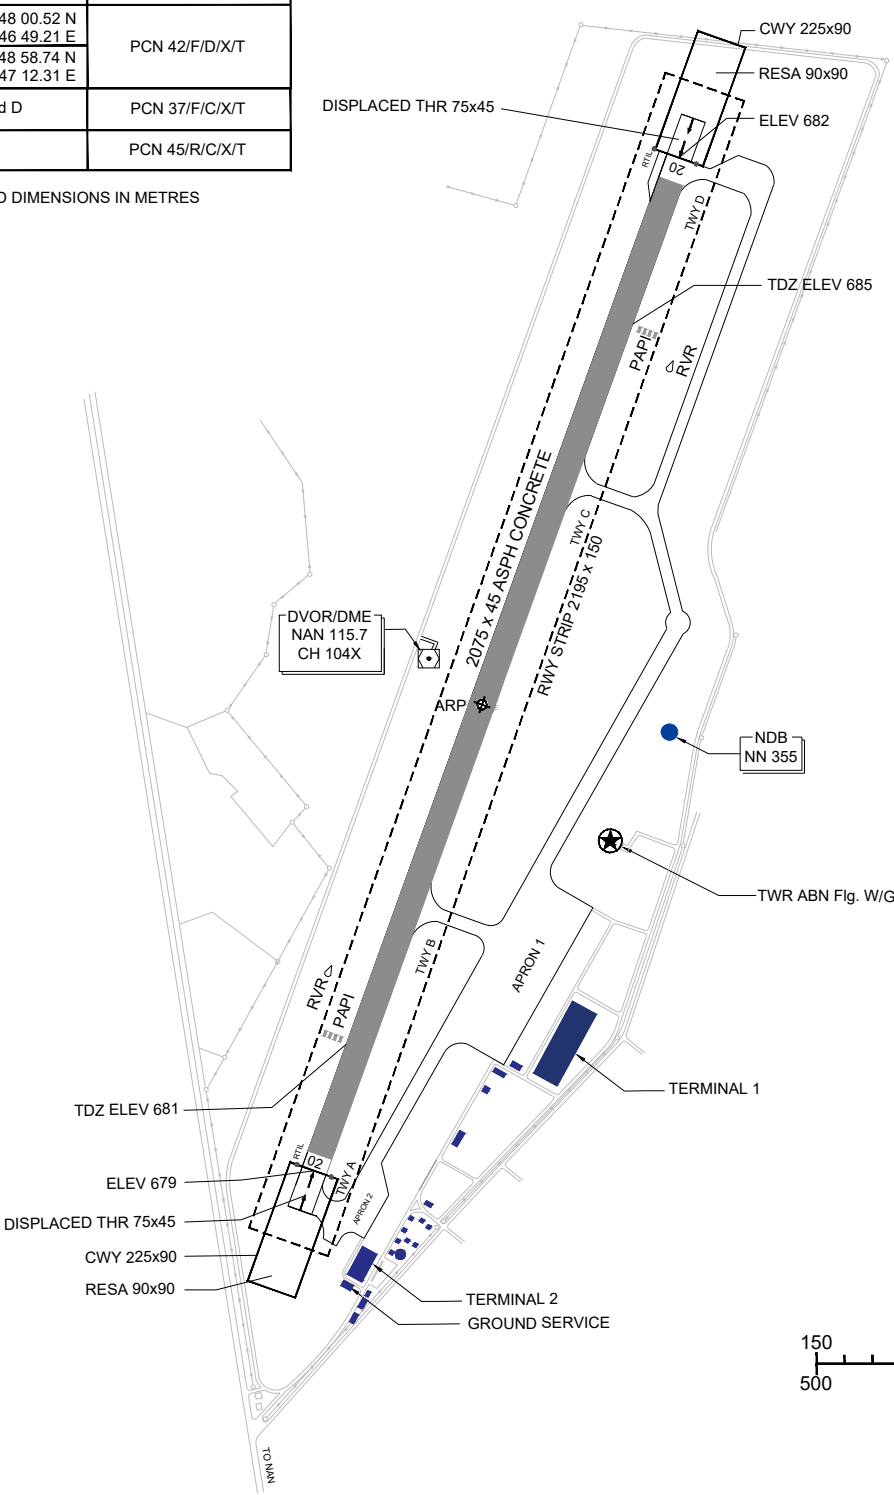

MARKING AIDS RWY 02/20 AND EXIT TWY

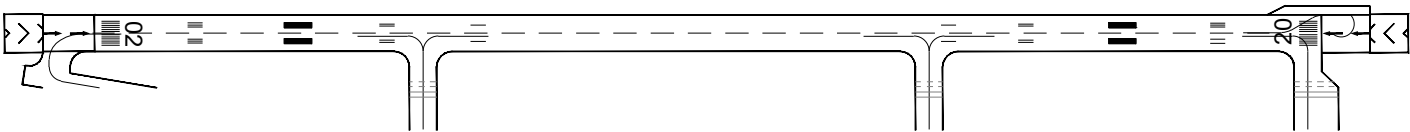

LIGHTING AIDS RWY 02/20 AND EXIT TWY

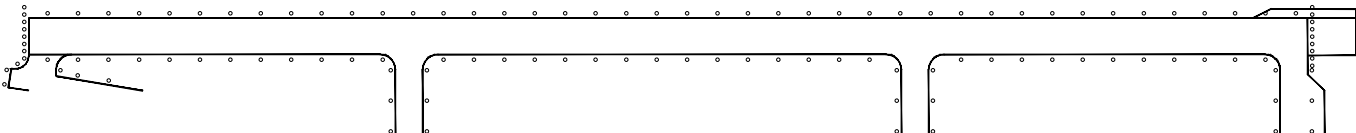

CHANGE : REVISED CHART. RWY DIRECTION (TABULAR). MAG VAR. ANNUAL RATE OF CHANGE.