



RWY	DIRECTION	THR	BEARING STRENGTH
05	047°	17 11 12.56 N 104 06 35.89 E	PCN 43/F/D/X/T
23	227°	17 12 12.45 N 104 07 38.22 E	
TAXIWAY A,B,C			PCN 43/F/D/X/T
TAXIWAY D			PCN 46/F/C/X/T
APRON A (EAST)			PCN 47/R/D/X/T
APRON A (WEST)			PCN 47/R/C/X/T
APRON B			PCN 47/R/D/X/T


ELEVATIONS IN FEET AND DIMENSIONS IN METRES

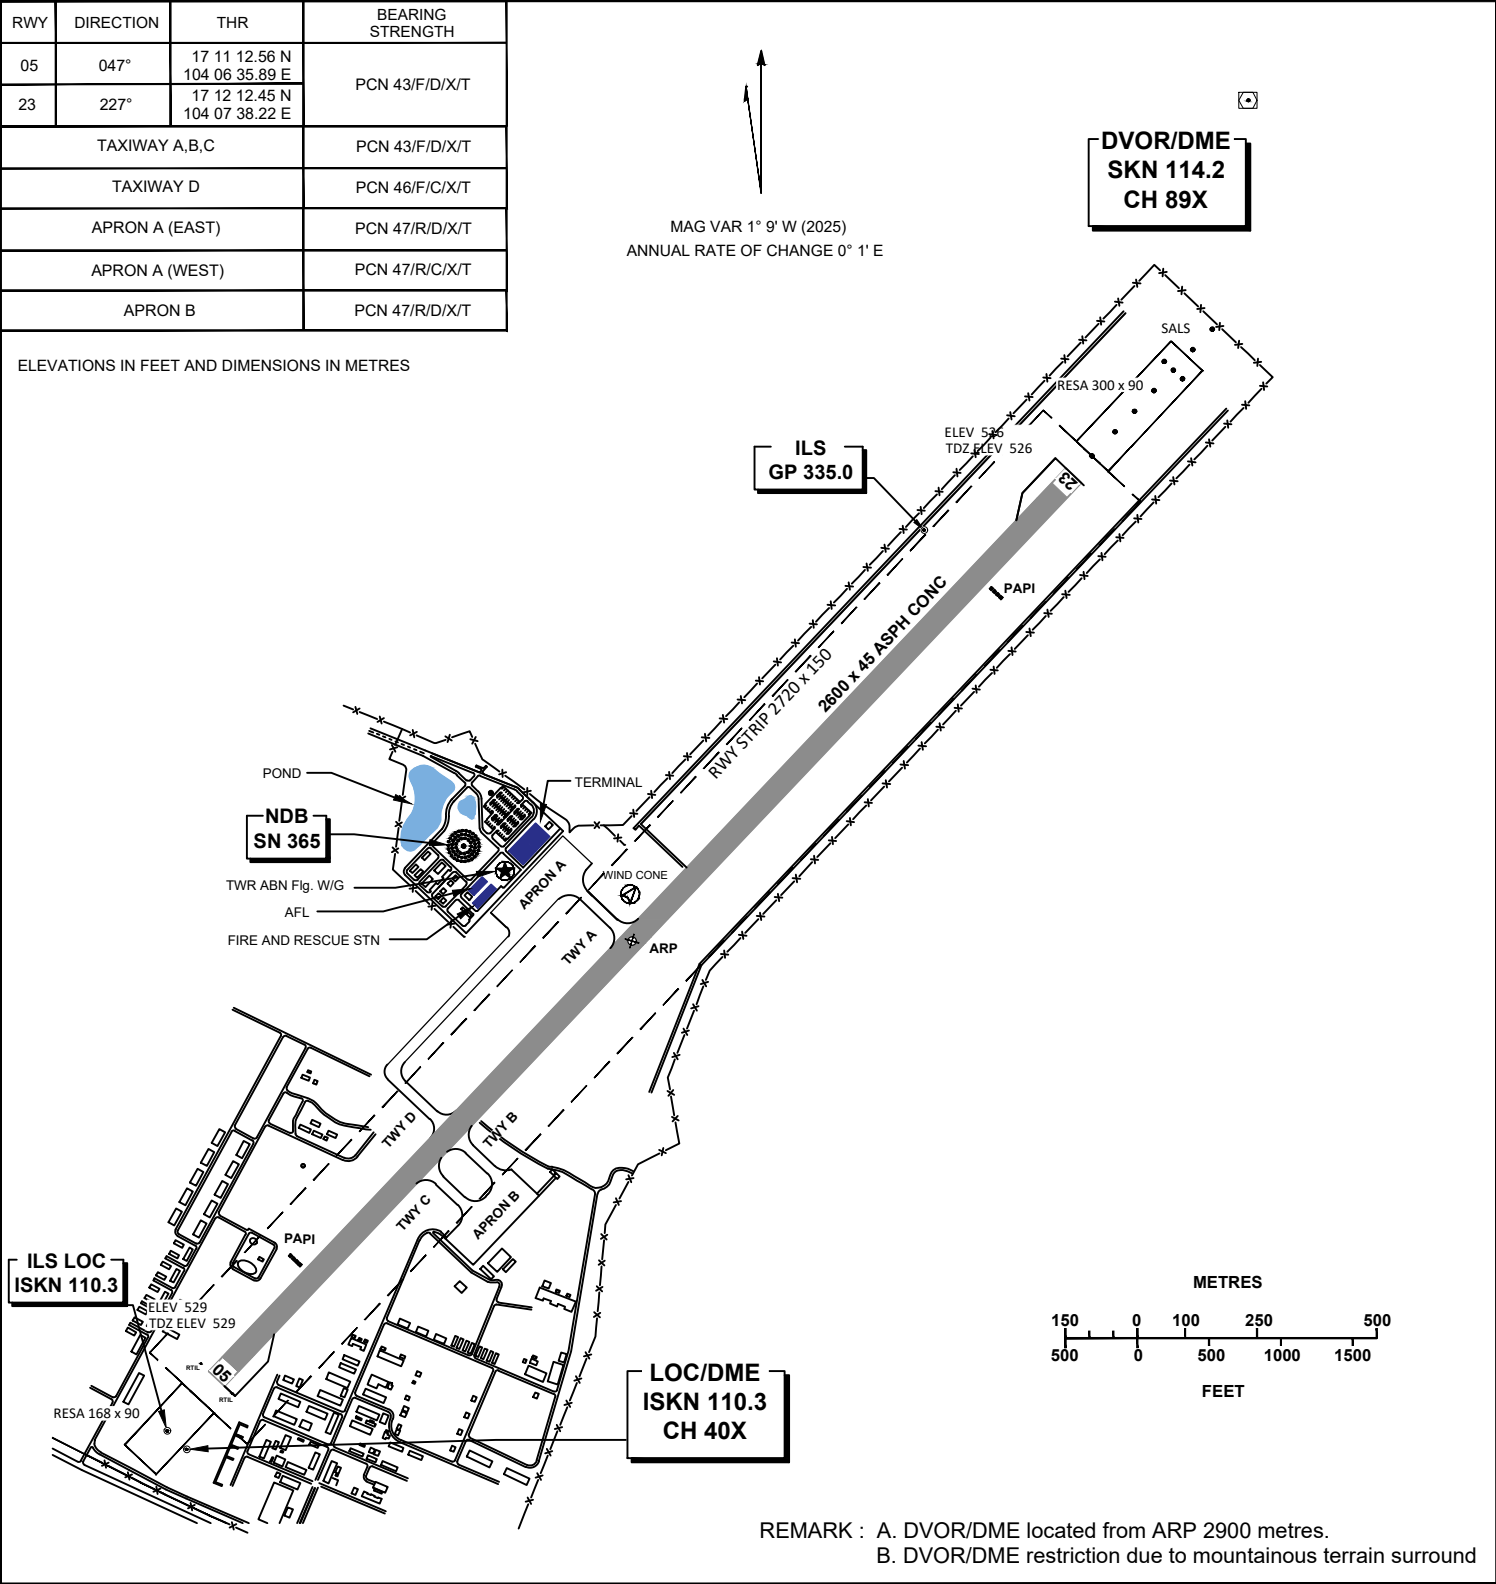

MARKING AIDS RWY 05/23 AND EXIT TWY

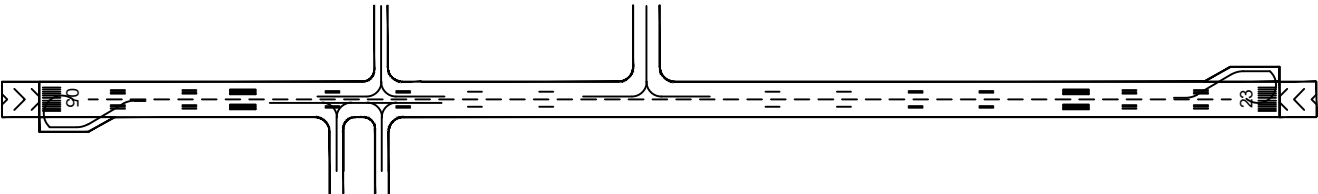

LIGHTING AIDS RWY 05/23 AND EXIT TWY

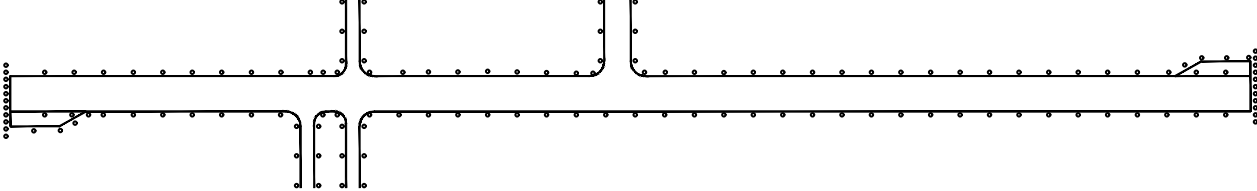

CHANGE : REVISED CHART. DIRECTION (TABULAR). MAG VAR. ANNUAL RATE OF CHANGE.