


MAG VAR 0° 36' W (2016)  
ANNUAL CHANGE 0° 0' E

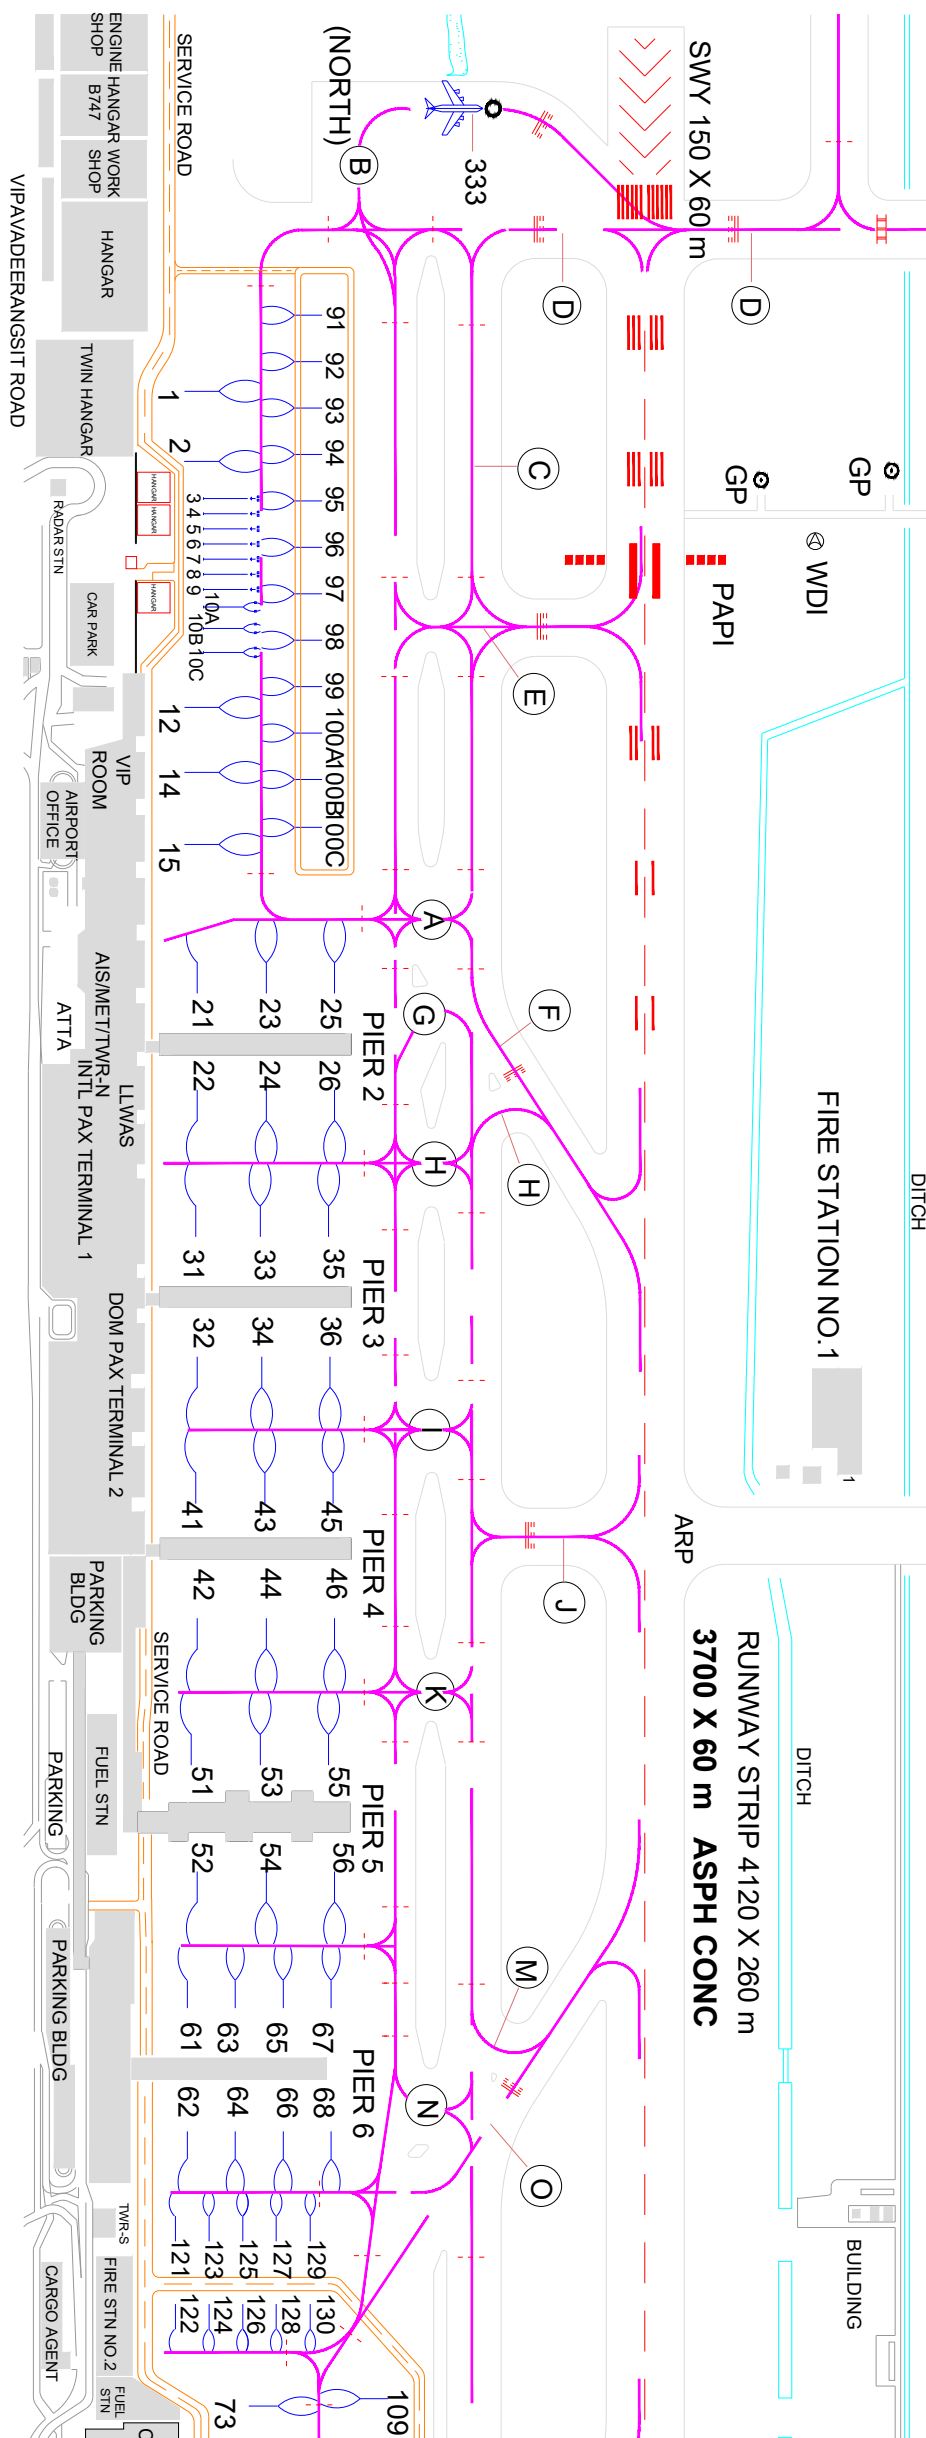

NOT TO SCALE

LEGEND

- AIRCRAFT STAND
- INTERMEDIATE HOLDING POSITION

REMARKS

- TAXIWAY AND APRON BEARING STRENGTH SEE VTBD AD 2.8 APRONS, TAXIWAY AND CHECK LOCATION DATA
- INS COORDINATES FOR AIRCRAFT STAND SEE VERSO PAGE
- ARP 13 54 52N 100 36 20E

CHANGE: LEGEND. TRUE NORTH ARROW.