


RWY	DIRECTION (TRUE BRG)	THR	BEARING STRENGTH
01R	14	13 39 24.11 N 100 45 06.59 E	PCN 137/F/D/X/T
19L	194	13 41 30.17 N 100 45 39.72 E	
01L	14	13 40 16.60 N 100 44 04.79 E	PCN 137/F/D/X/T
19R	194	13 42 13.21 N 100 44 35.44 E	
TAXIWAYS			PCN 137/F/D/X/T
APRONS			PCN 126/R/D/X/T

ELEVATIONS IN FEET  
DIMENSIONS IN METRES  
BEARINGS ARE MAGNETIC

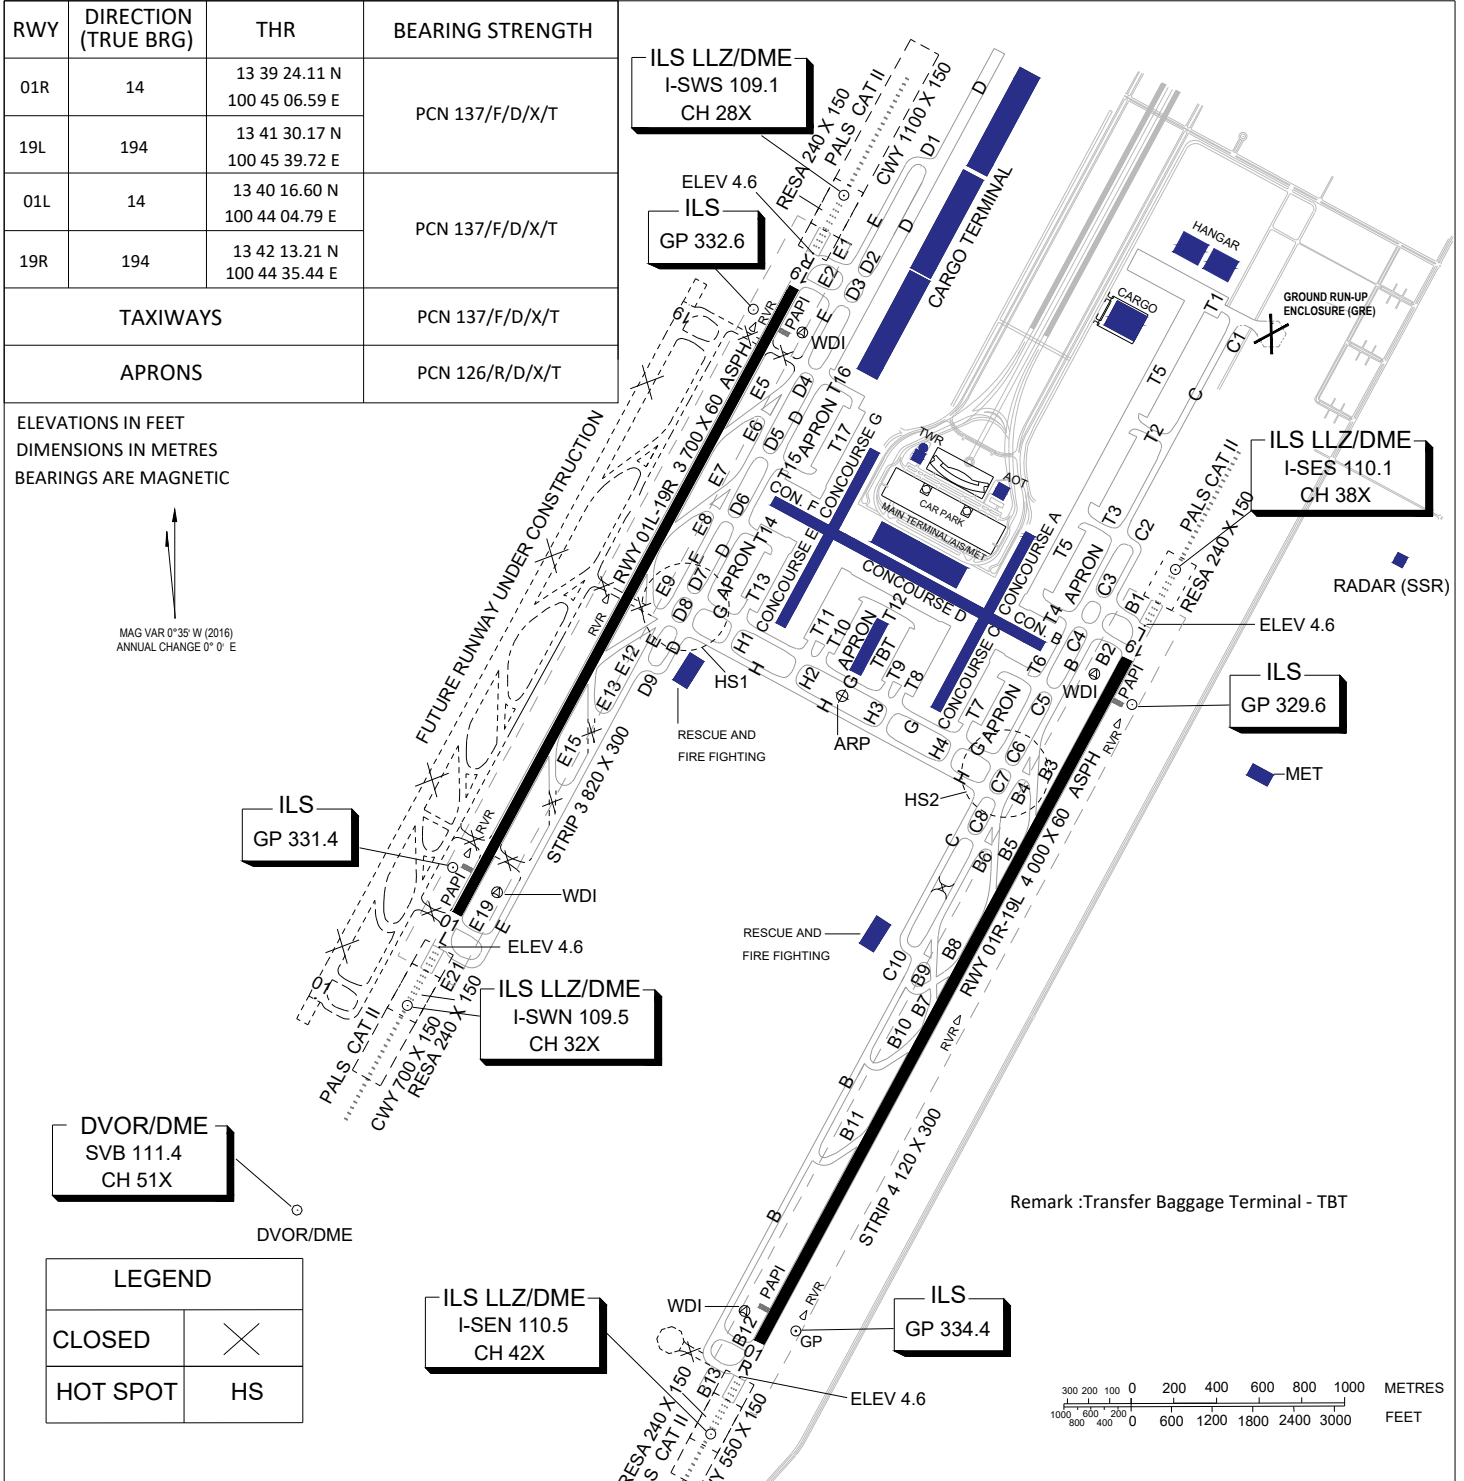



ILS GP 331.4

DVOR/DME SVB 111.4 CH 51X

DVOR/DME

LEGEND


CLOSED	✕
HOT SPOT	HS

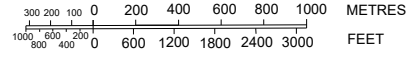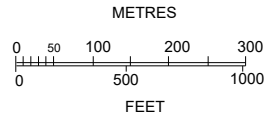


Remark :Transfer Baggage Terminal - TBT

MARKING AIDS RWY 01R/19L AND EXIT TWY

MARKING AND LIGHTING AIDS RWY 01L/19R SIMILAR TO RWY 01R/19L

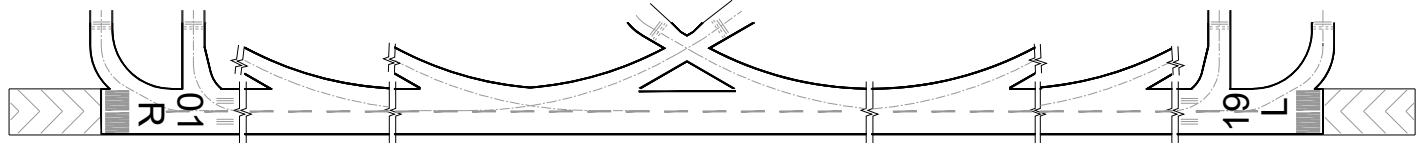

LIGHTING AIDS RWY 01R/19L AND EXIT TWY

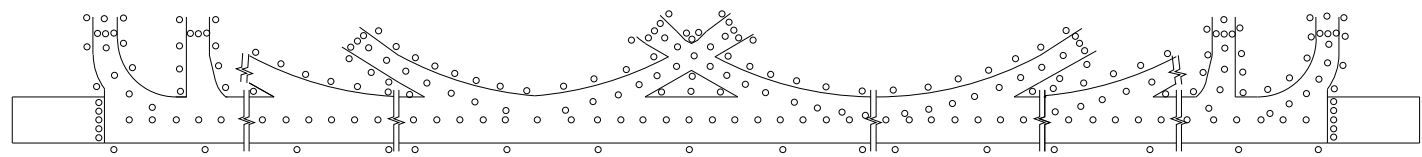

CHANGE :REVISED CHART.