



RWY	DIRECTION	THR	BEARING	STRENGTH
03L	029	13 53 49.24 N 100 35 45.38 E	PCN 126/F/D/W/T	
21R	209	13 55 34.87 N 100 36 44.62 E		
03R	028	13 53 58.45 N 100 36 05.50 E	PCN 126/F/D/W/T	
21L	208	13 55 28.41 N 100 36 55.96 E		
APRONS		PCN 82/R/D/W/T		


ELEVATIONS IN FEET AND DIMENSIONS IN METRES  
BEARING ARE MAGNETIC

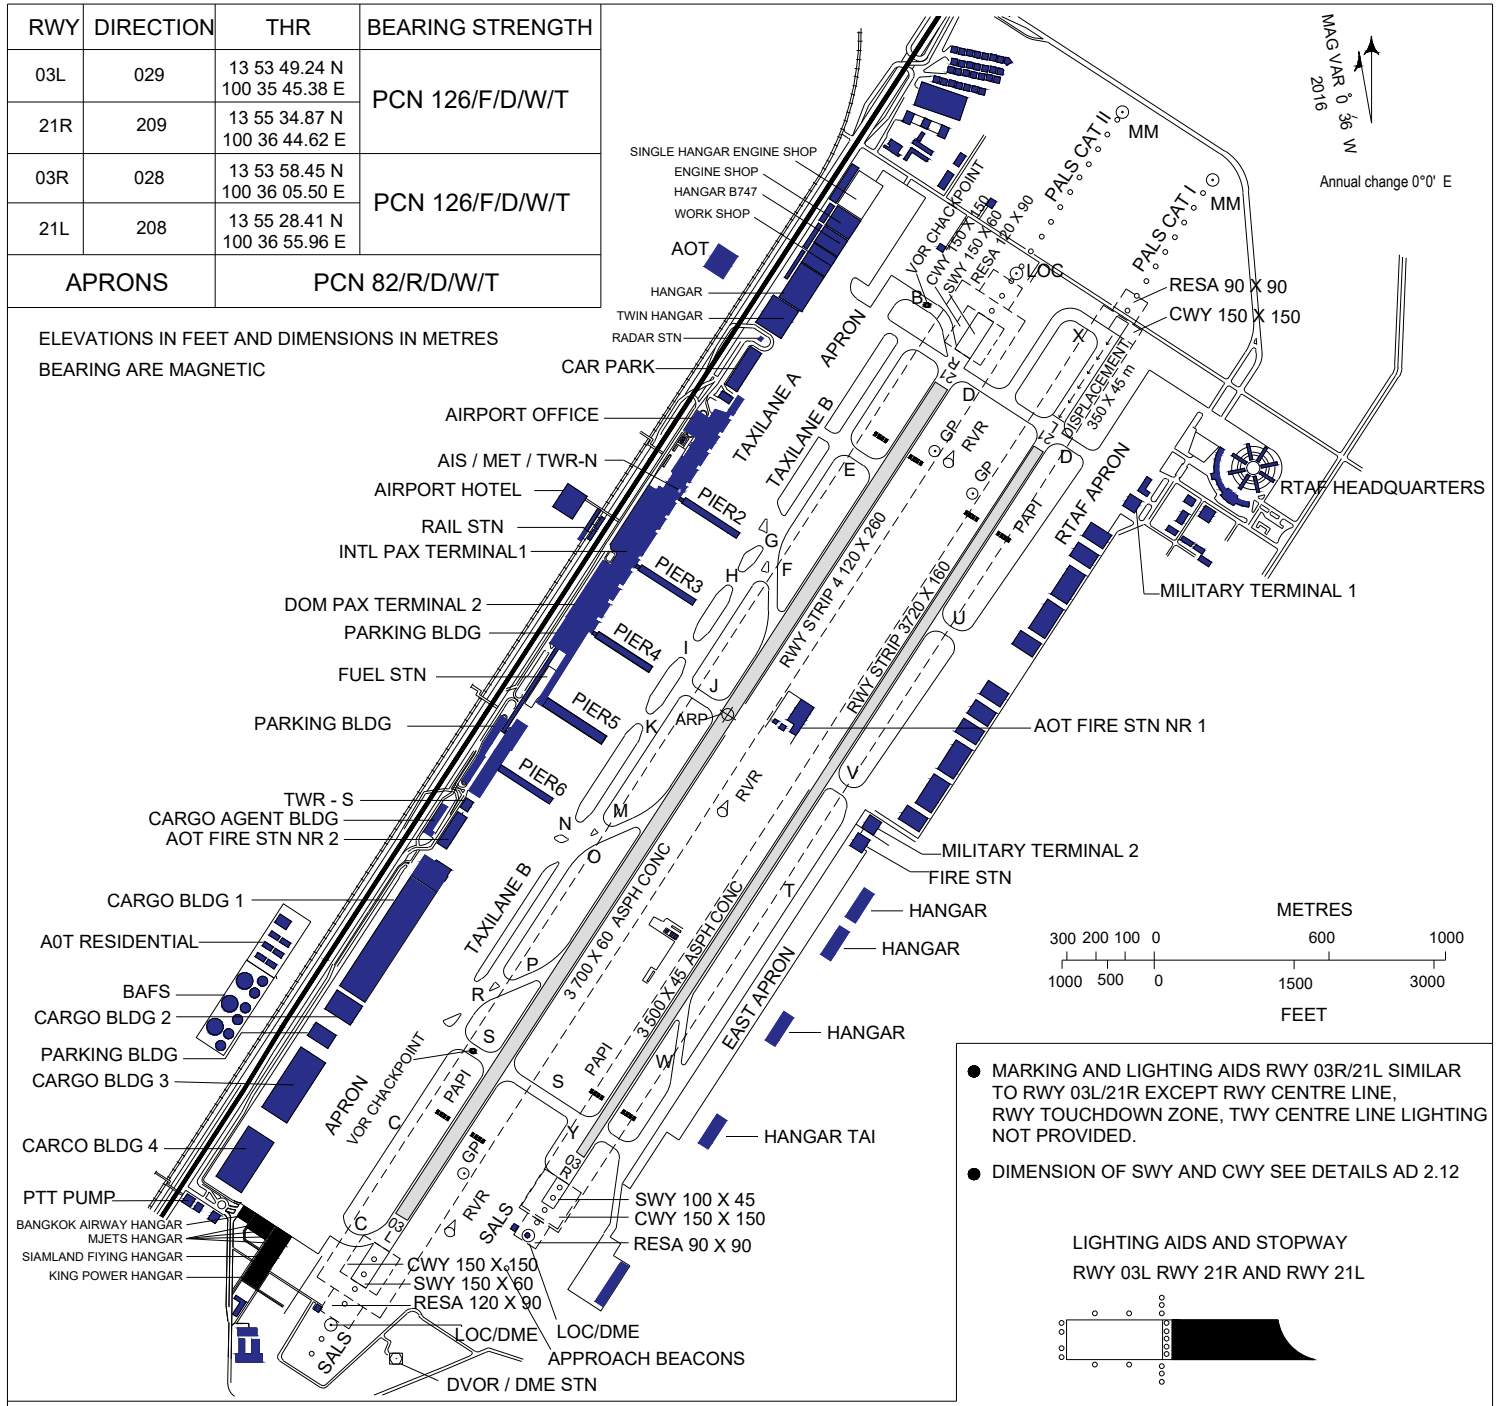


- MARKING AND LIGHTING AIDS RWY 03R/21L SIMILAR TO RWY 03L/21R EXCEPT RWY CENTRE LINE, RWY TOUCHDOWN ZONE, TWY CENTRE LINE LIGHTING NOT PROVIDED.
- DIMENSION OF SWY AND CWY SEE DETAILS AD 2.12

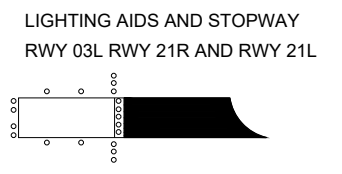

MARKING AIDS RWY 03L/21R AND EXIT TWY

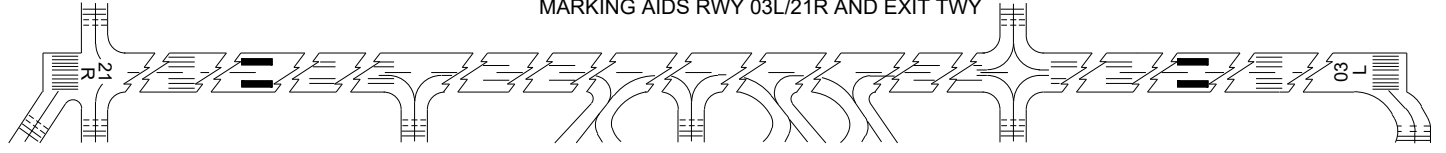

LIGHTING AIDS RWY 03L/21R AND EXIT TWY

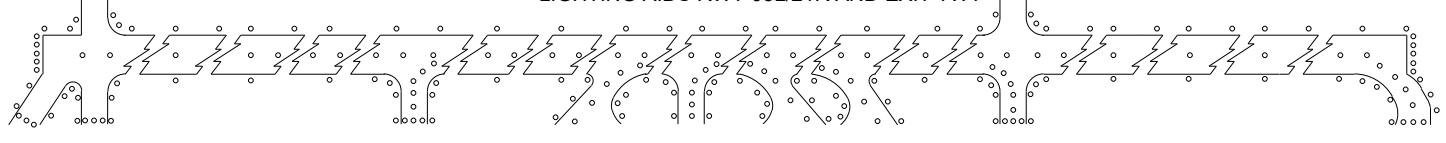

0 100 200 300 400 500 600 METRES  
0 500 1000 2000 FEET

CHANGE : SWY LGT 21L ADDED.