
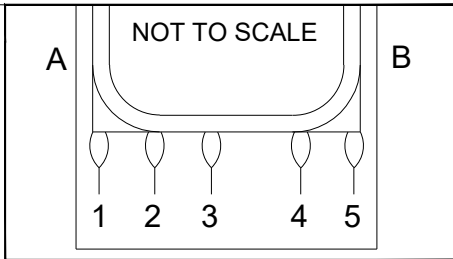


RWY	DIRECTION (TRUE BG)	THR	BEARING STRENGTH
05	51.55	15 14 34 N 104 51 33 E	PCN 61/F/C/X/T
23	231.55	15 15 35 N 104 52 52 E	
TAXIWAY A,B,C,D,E,F			PCN 61/F/C/X/T
APRON			PCN 61/F/C/X/T


ELEVATIONS IN FEET AND DIMENSIONS IN METRES
BEARINGS ARE MAGNETIC

MAG VAR 0.80°W (2016)
ANNUAL RATE OF CHANGE 0.02°W

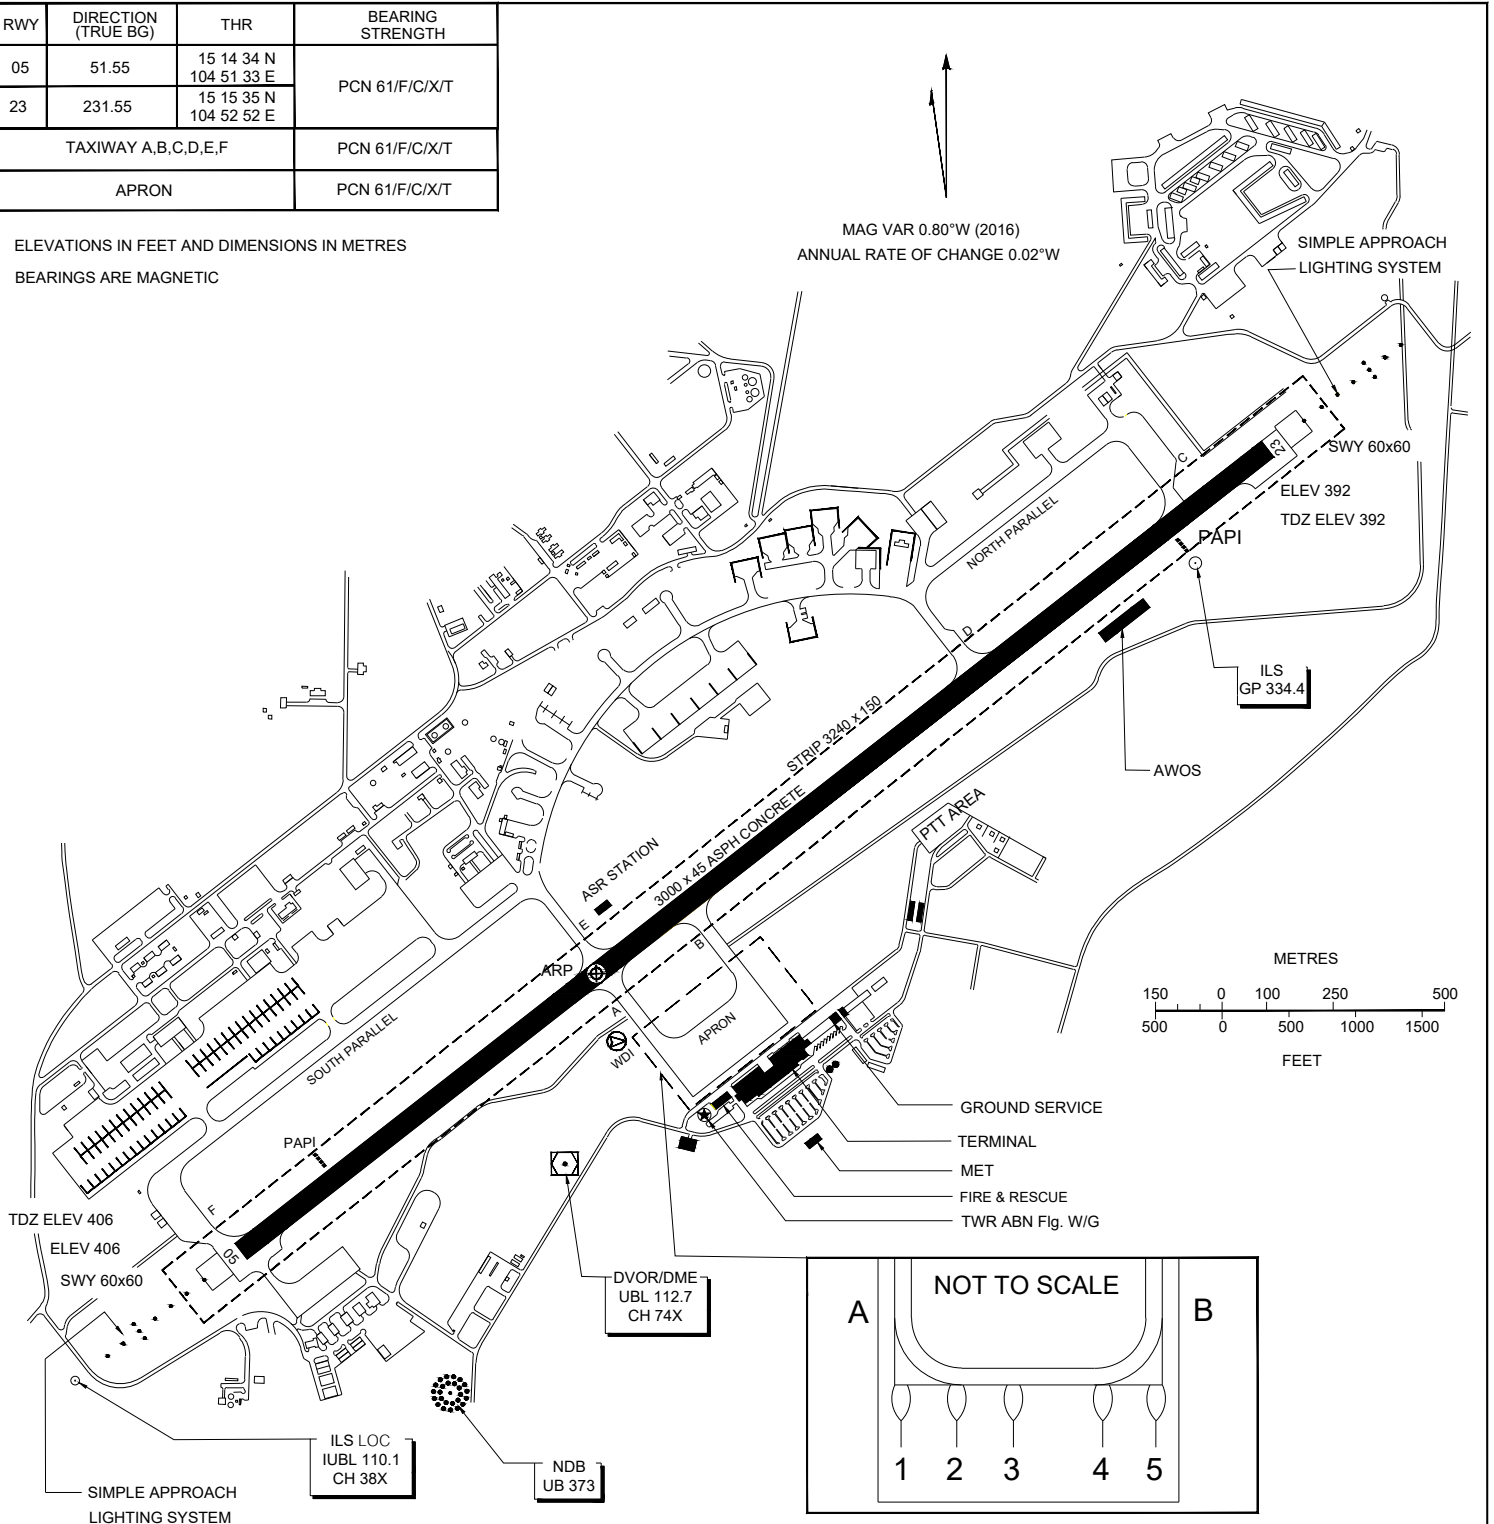


REMARK : COORDINATES ARE WGS-84

MARKING AIDS RWY 05/23 AND EXIT TWY

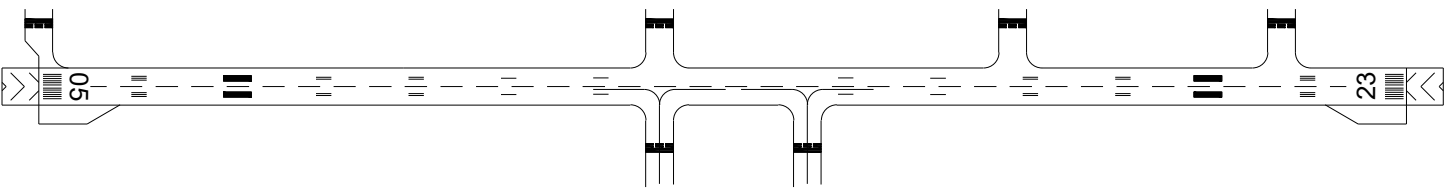

LIGHTING AIDS RWY 05/23 AND EXIT TWY

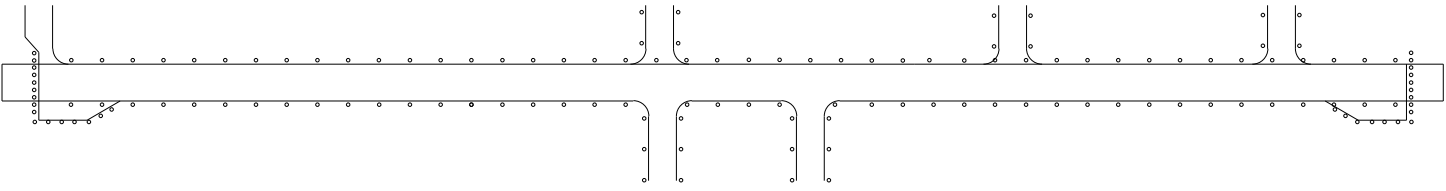

CHANGE : REVISED CHART. AIRCRAFT STANDS.