


RWY	DIRECTION (TRUE BRG)	THR	BEARING STRENGTH
08	080.83°	07 30 26 N 099 36 26 E	PCN 42/F/C/X/T
26	261.83°	07 30 37 N 099 37 34 E	
APRON A			PCN 42/F/C/X/T
APRON B			PCN 45/R/C/X/T
TWY A, B and C			PCN 42/F/C/X/T


MAG VAR 0.37°W (2016)  
ANNUAL RATE OF CHANGE 0.01°E

ELEVATIONS IN FEET AND DIMENTION IN METRES  
BEARINGS ARE MAGNETIC

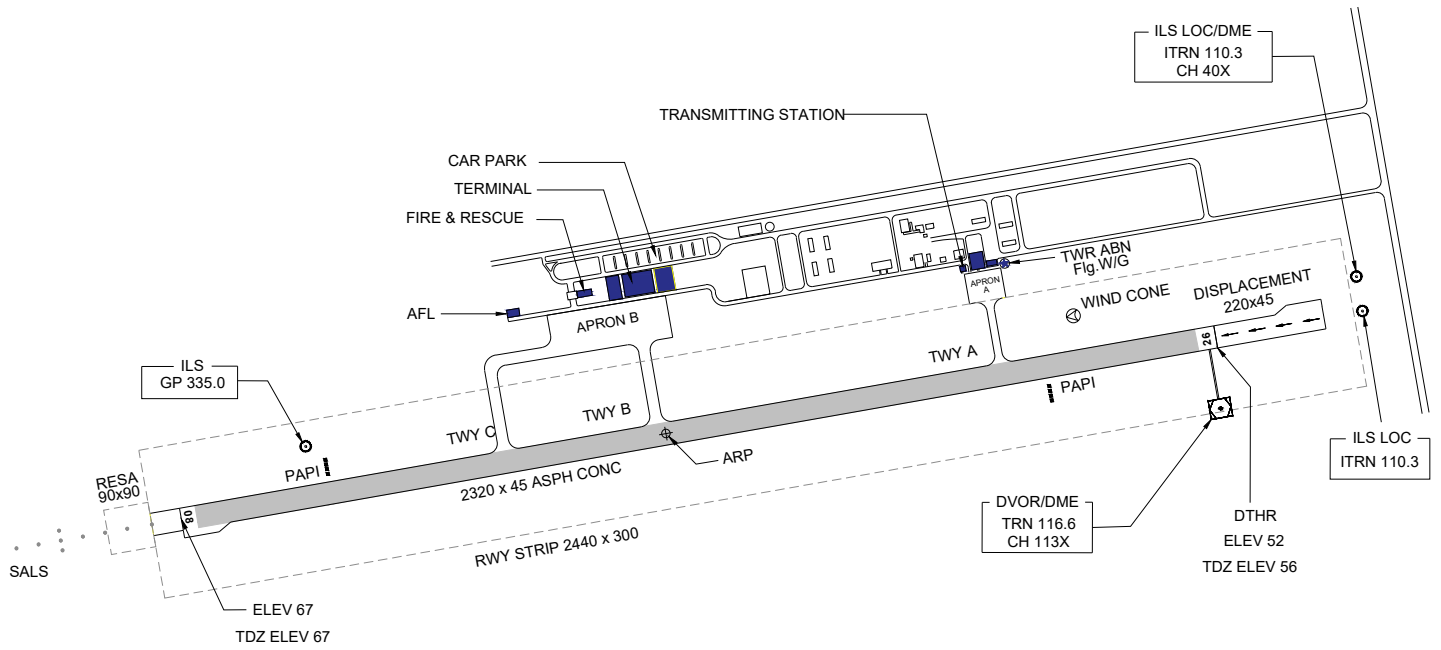


Remark : COORDINATE ARE WGS-84

MARKING AIDS RWY 08/26 AND EXIT TWY

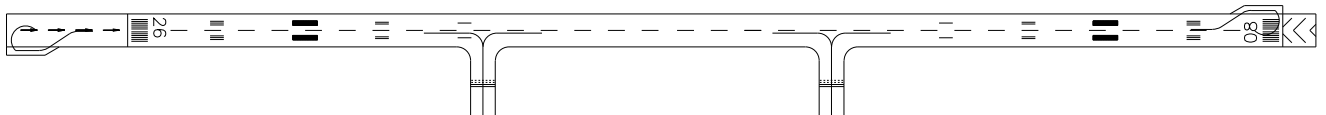

LIGHTING AIDS RWY 08/26 AND EXIT TWY

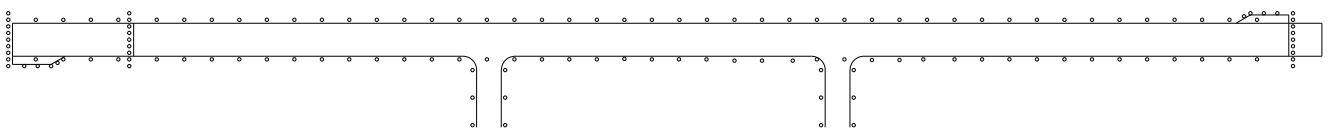

150 0 100 250 500 METRES  
500 0 500 1000 1500 FEET