
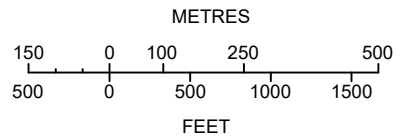


RWY	DIRECTION (TRUE BRG)	THR	BEARING STRENGTH
06	062.42°	14 56 41.79 N 102 18 15.01 E	PCN 42/F/C/X/T
24	242.42°	14 57 14.58 N 102 19 16.70 E	
APRON			PCN 45/R/C/X/T
TWY A and B			PCN 42/F/C/X/T


ELEVATIONS IN FEET AND DIMENSIONS IN METRES
BEARINGS ARE MAGNETIC

MAG VAR 0.41°W (2016)
ANNUAL RATE OF CHANGE 0°W

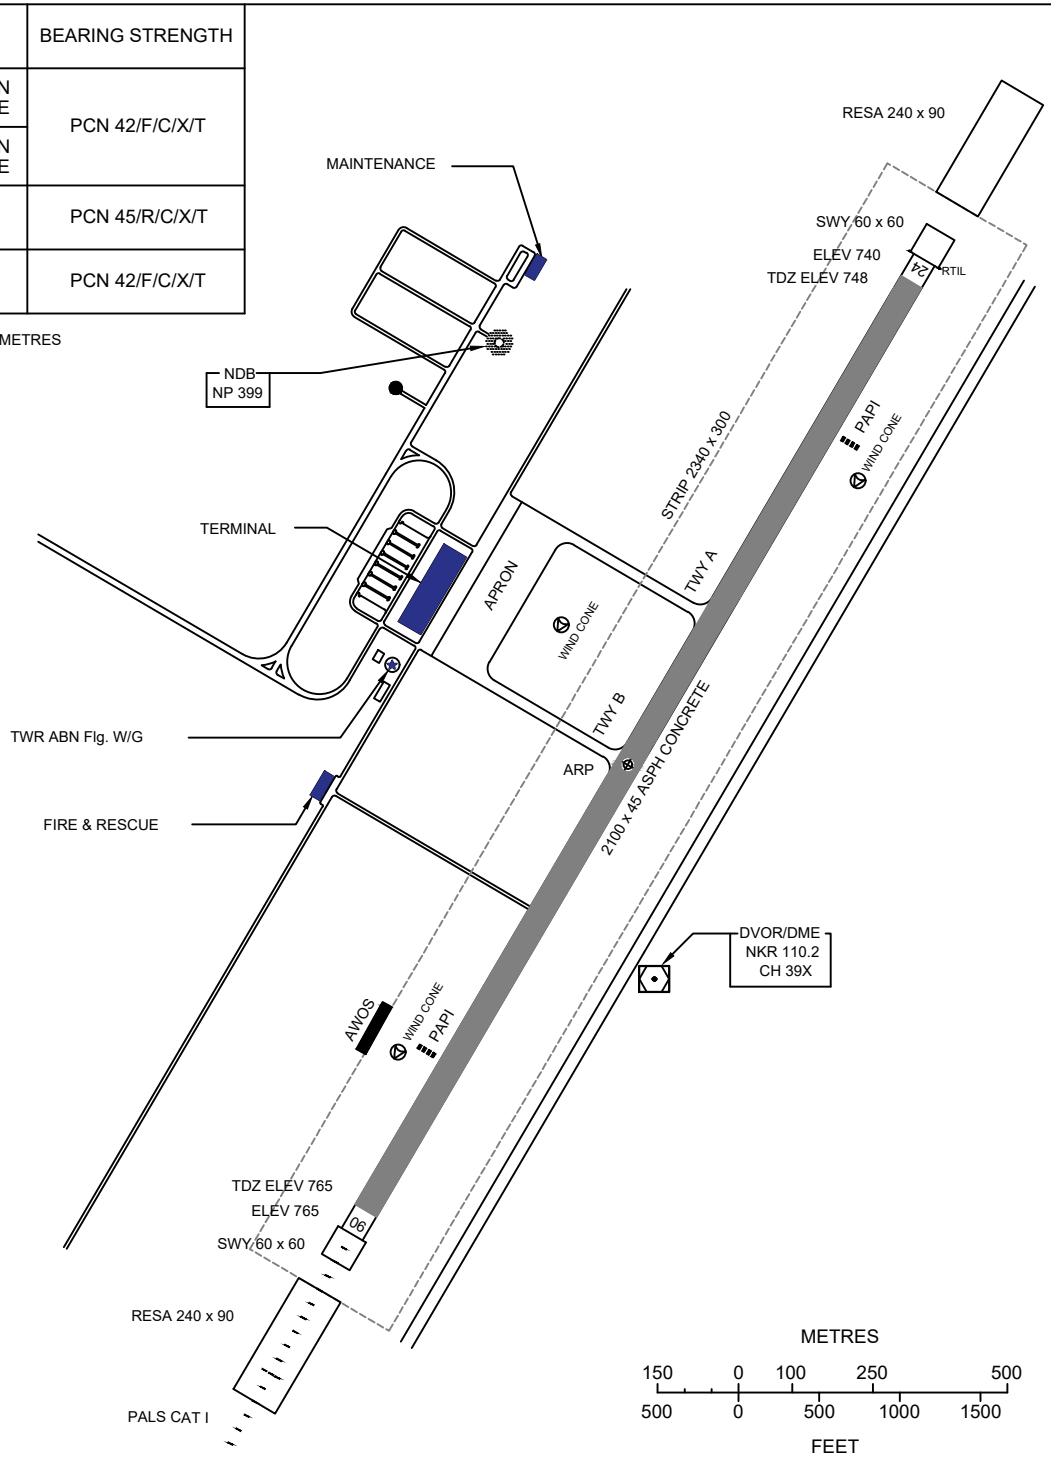

Remark : COORDINATE ARE WGS-84

MARKING AIDS RWY 06/24 AND EXIT TWY

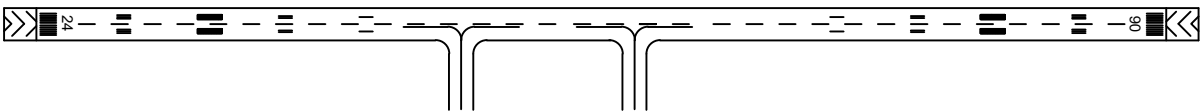

LIGHTING AIDS RWY 06/24 AND EXIT TWY

