
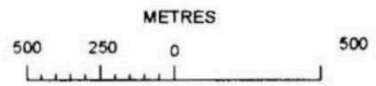


RWY	DIRECTION	THR	BEARING STRENGTH
18	185	12° 41' 44" N 101° 00' 23" E	PCR 700/R/A/W/T
36	005	12° 39' 50" N 101° 00' 13" E	
APRON STRENGTH		APRON A & D : PCR 460/R/A/W/T APRON B & C : PCR 360/R/A/W/T	

ELEVATIONS IN FEET
DIMENSION IN METRES
BEARING ARE MAGNETIC

MAG VAR 0° 38' W (2025)
ANNUAL CHANGE 0° 2' E

- BASE OPS
- ABN
- RADAR STN
- FIRE AND RESCUE STN
- CARGO
- PASSENGER TERMINAL

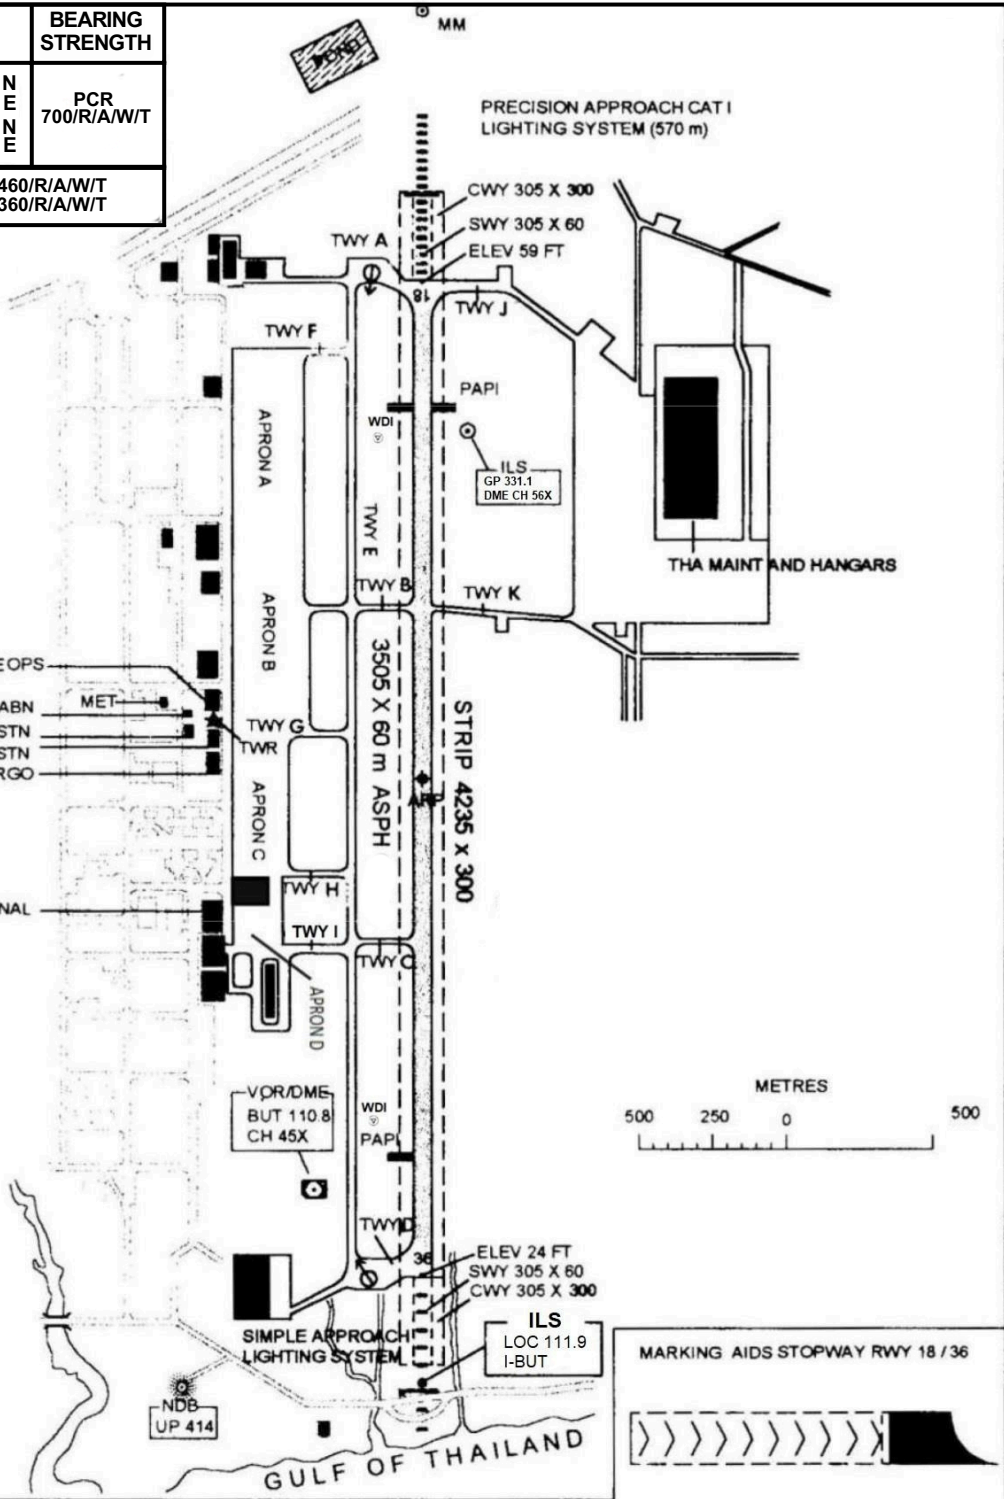

LEGEND	
VOR CHECK POINT	⊕→

