


AERODROME GROUND
MOVEMENT CHART - ICAO

APRON ELEV
150 FT

TWR 118.9, 236.6

GND 121.9

PHITSANULOK / Phitsanulok

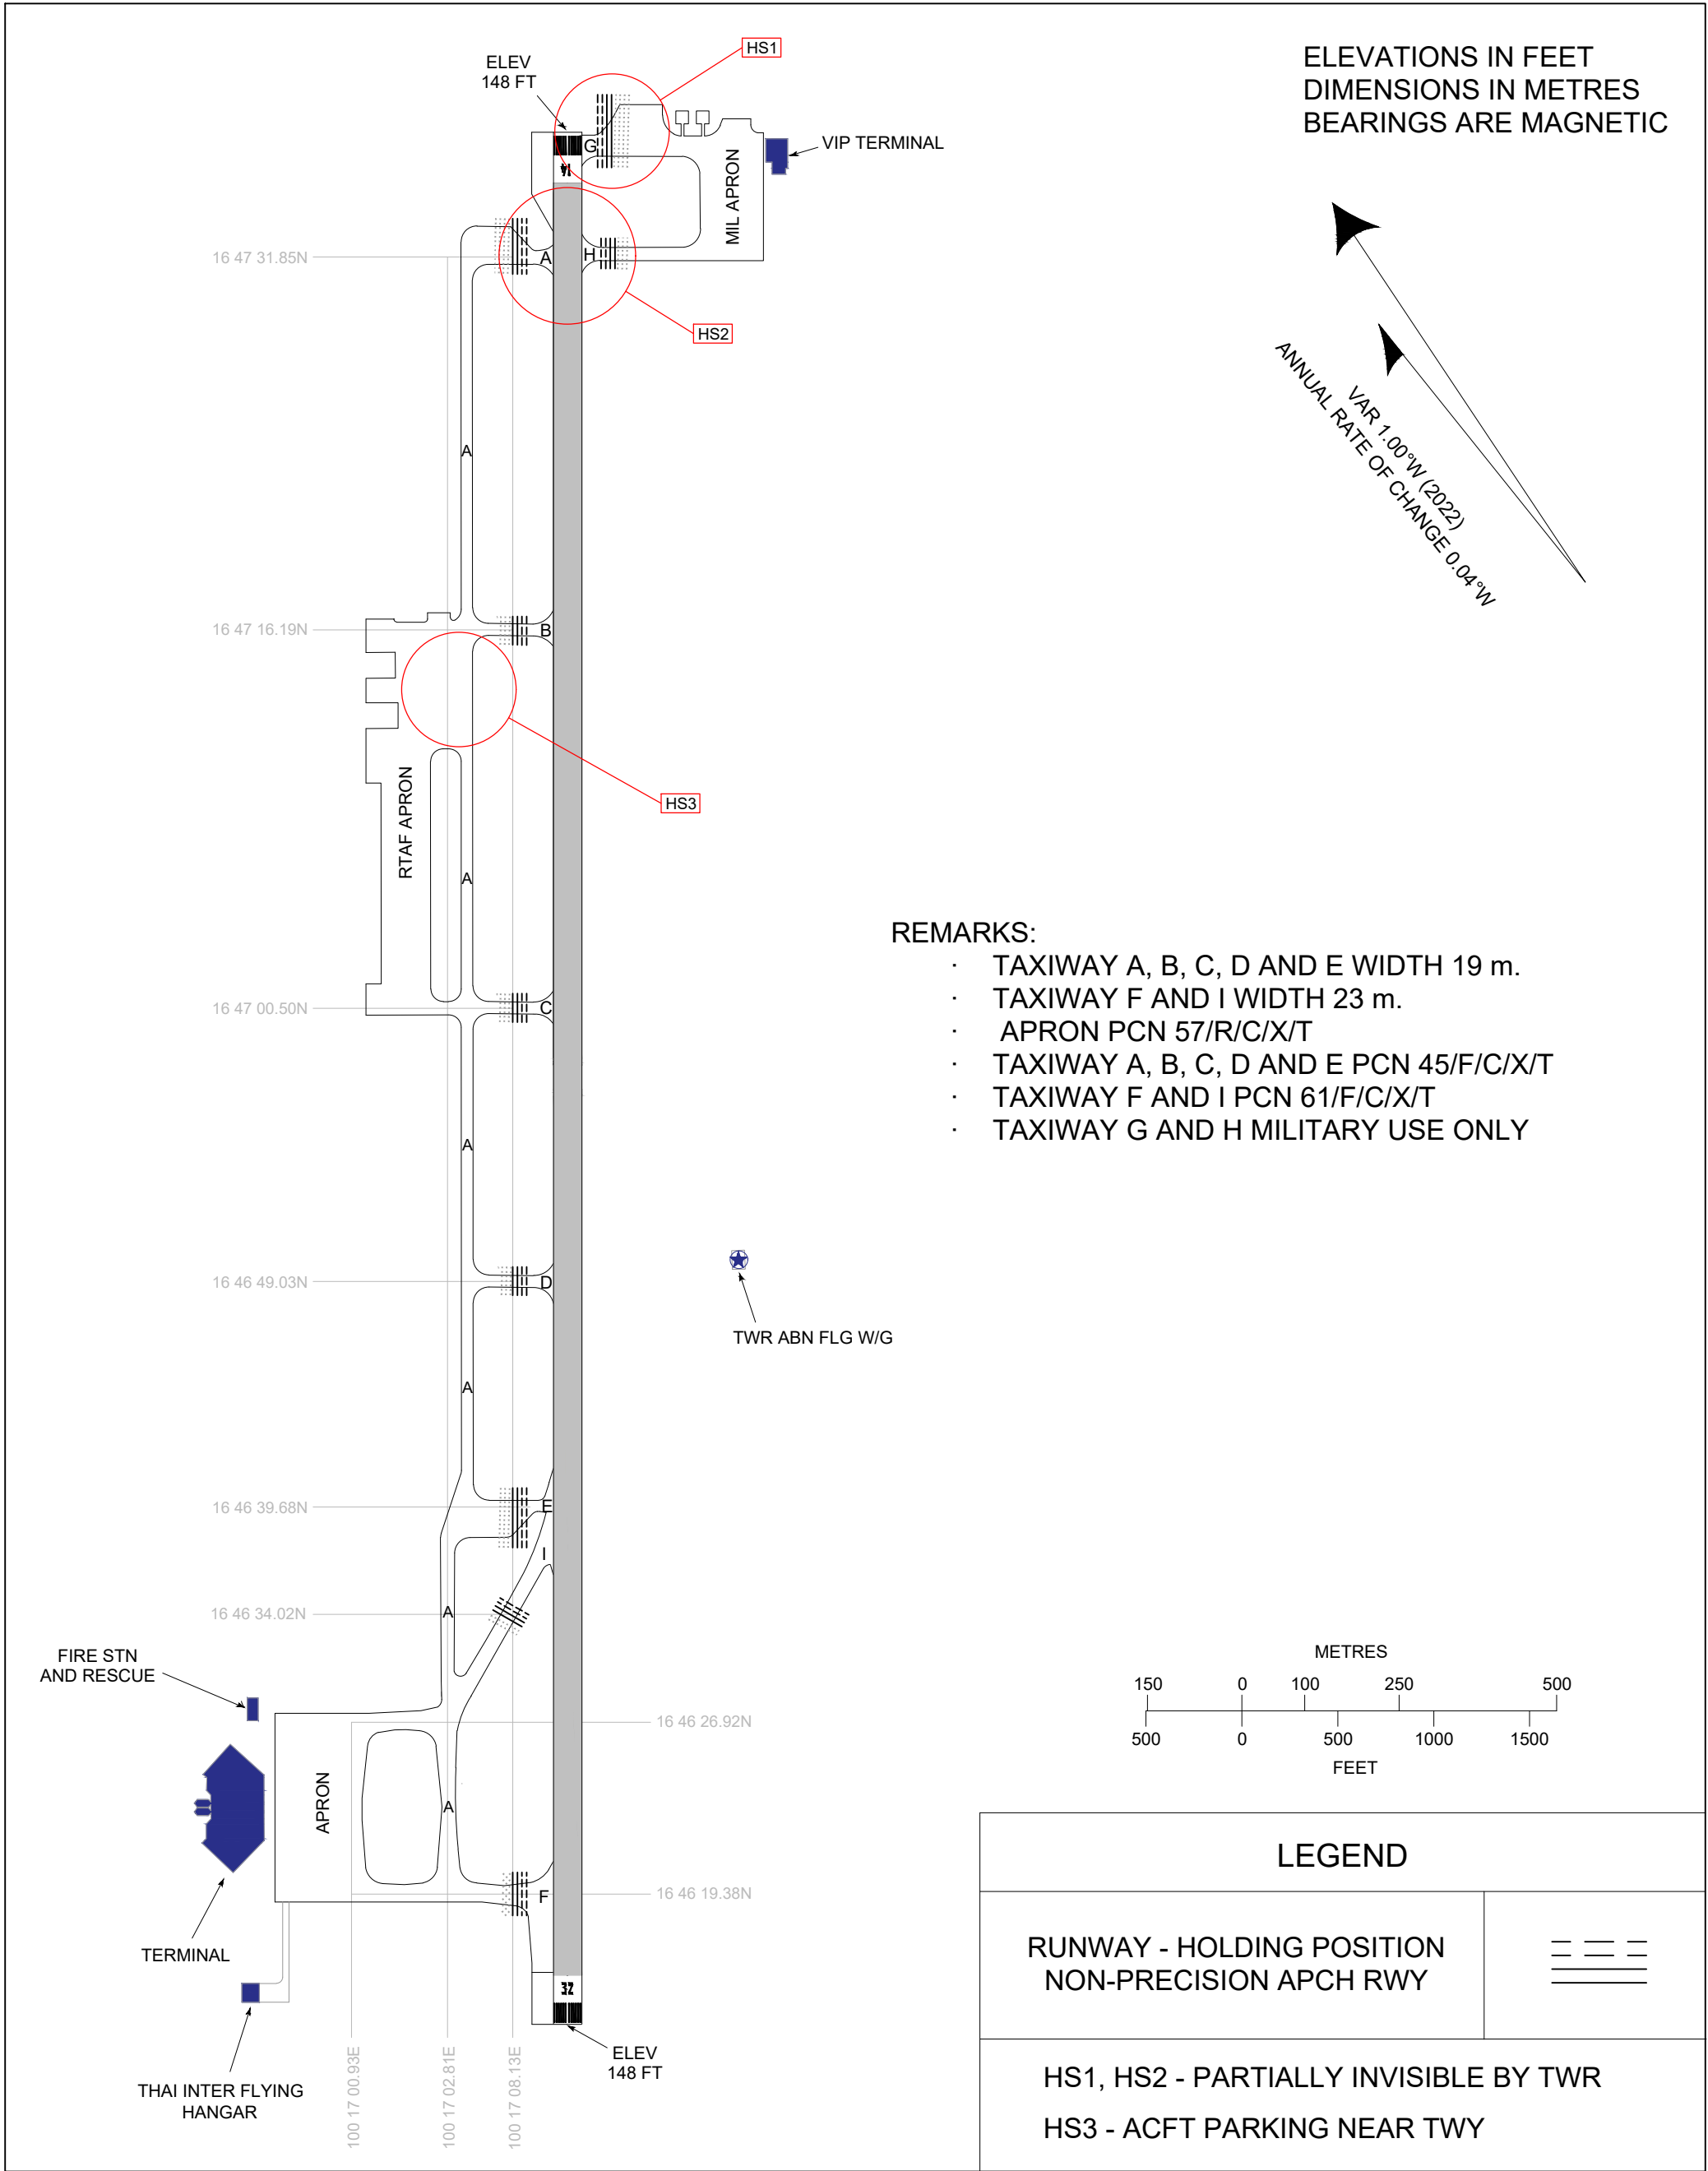

CHANGE: REMARKS: TAXIWAY G AND H MILITARY USE ONLY